

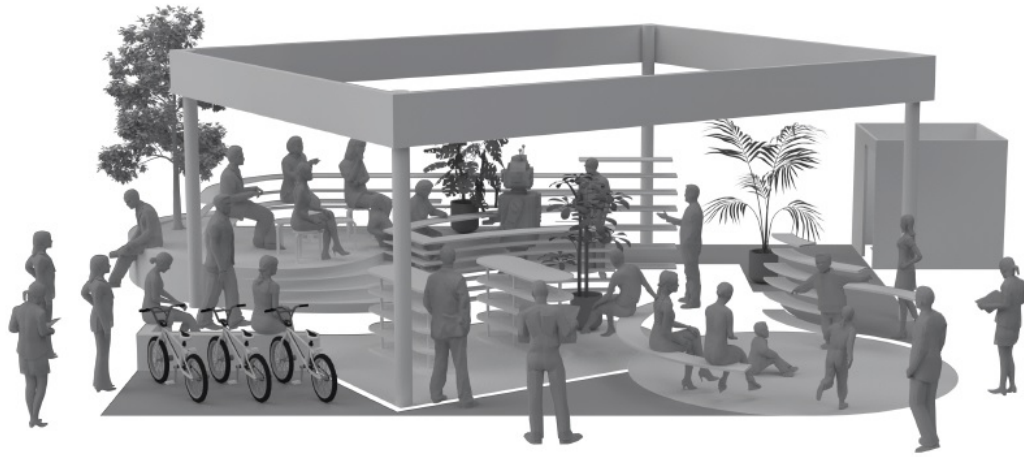


FCSC Field Conceptual Image

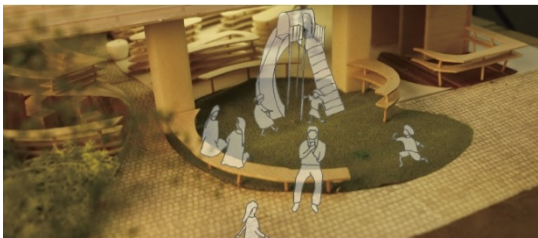


IBSHO - A PLACE TO BE
2019 Yuki Matsubara

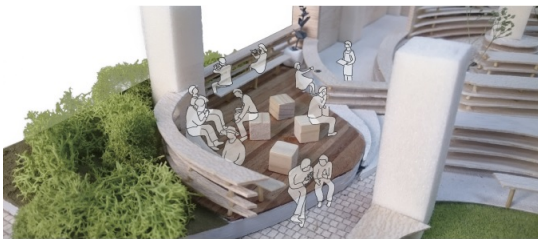


4. Private Space

Field overview

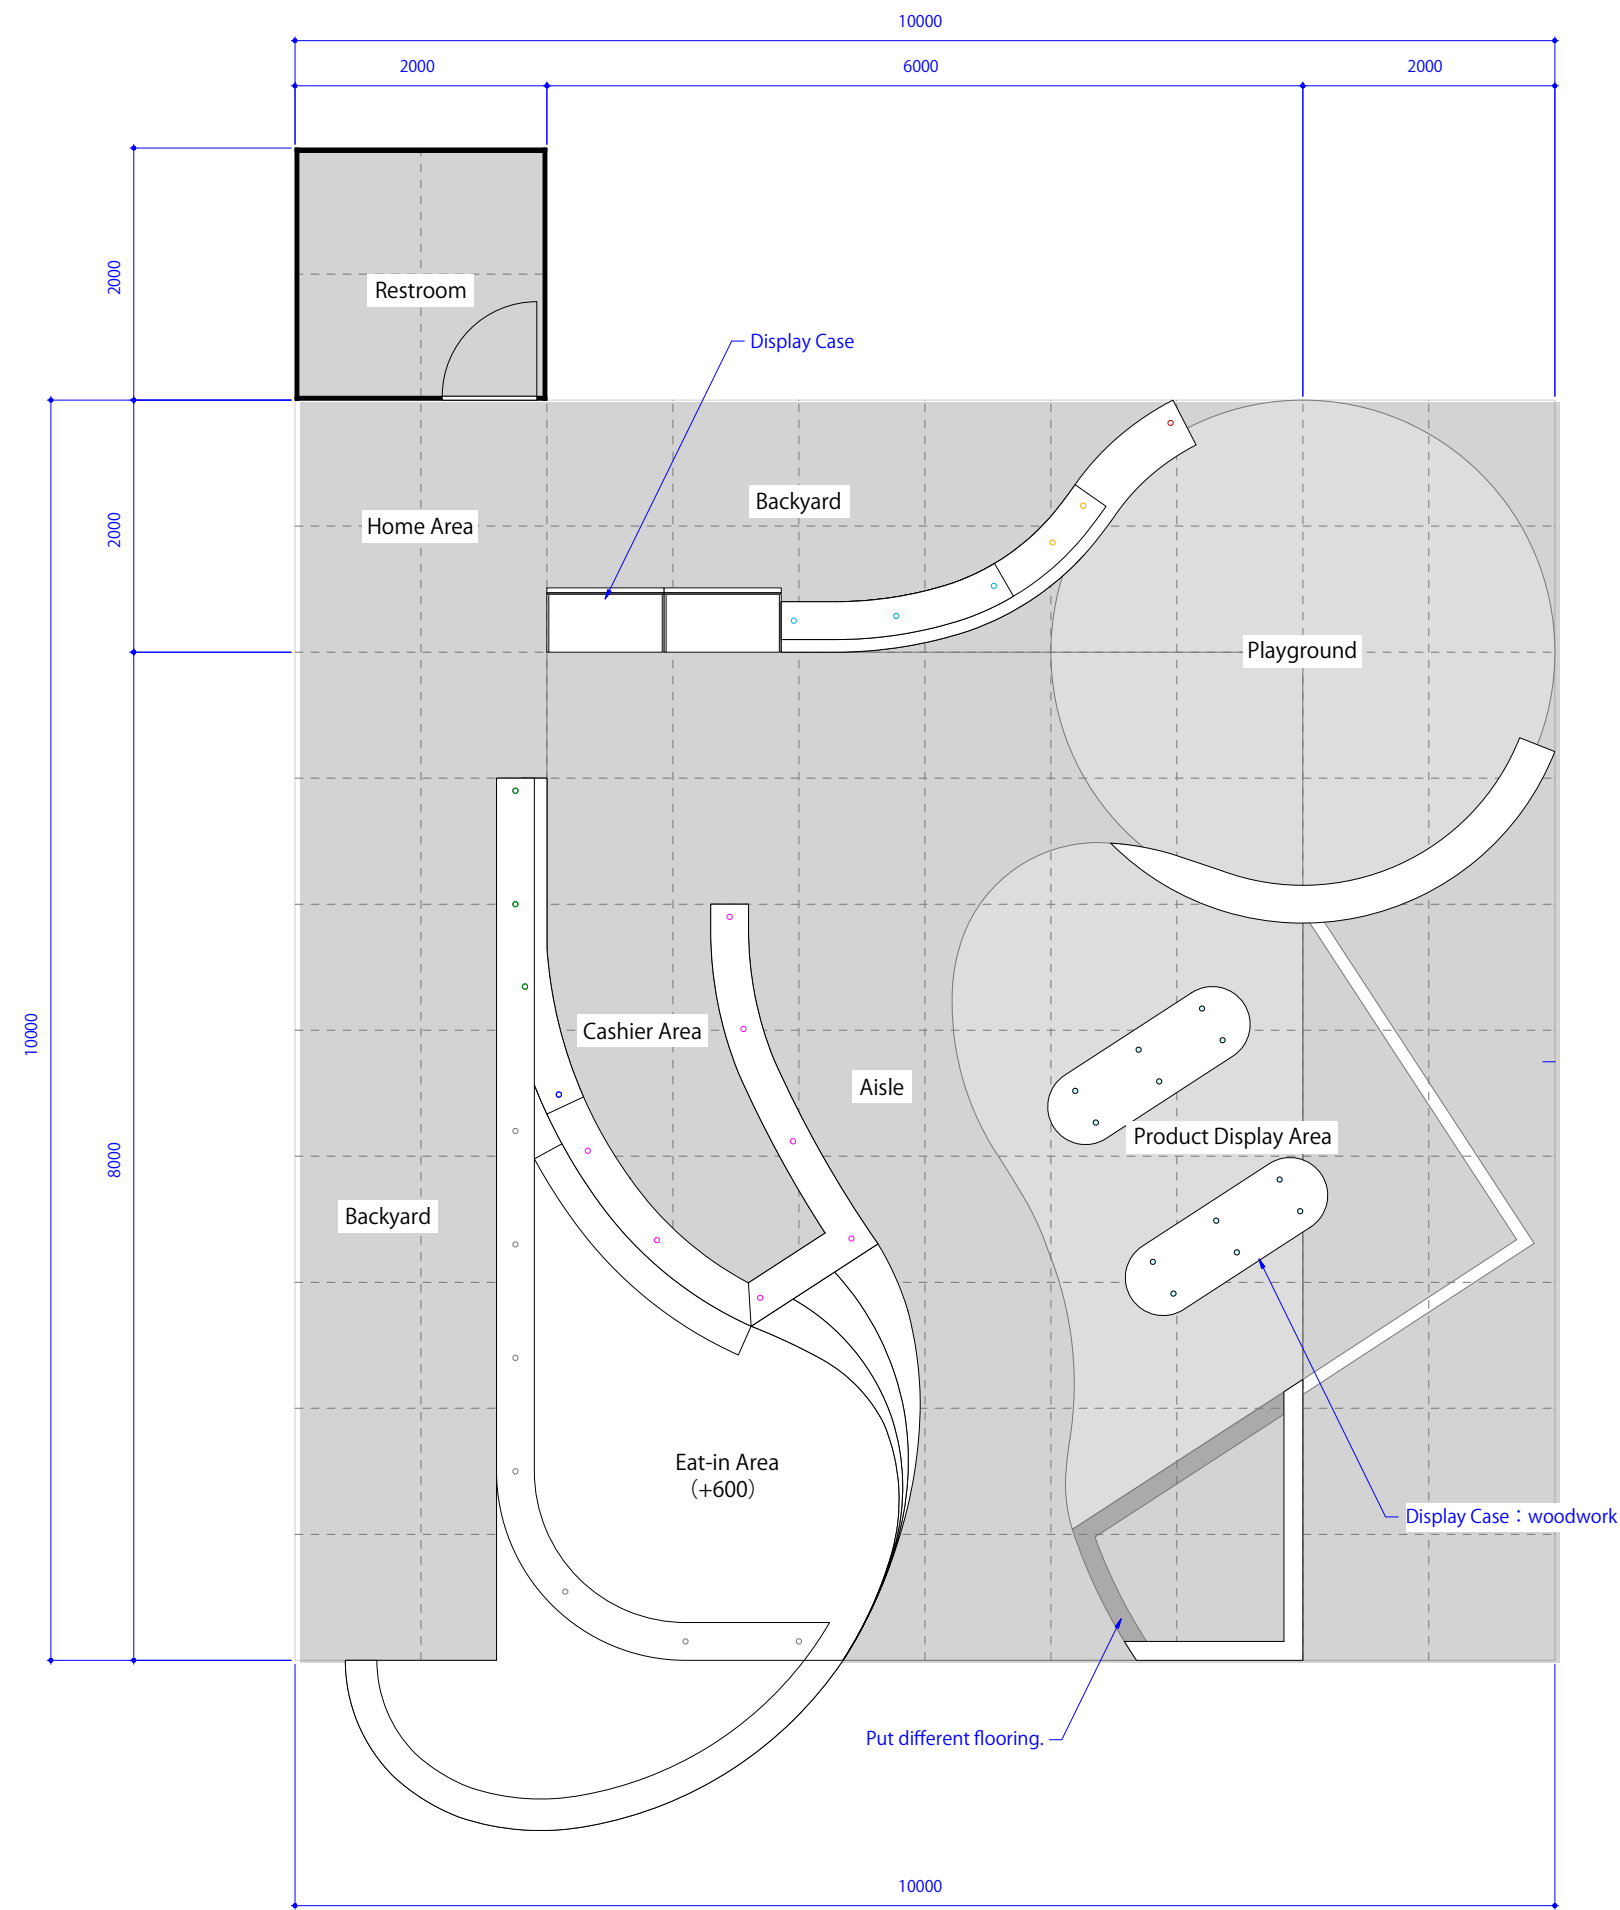


* Restroom location may be changed


Eat-in Area and Cashier Area

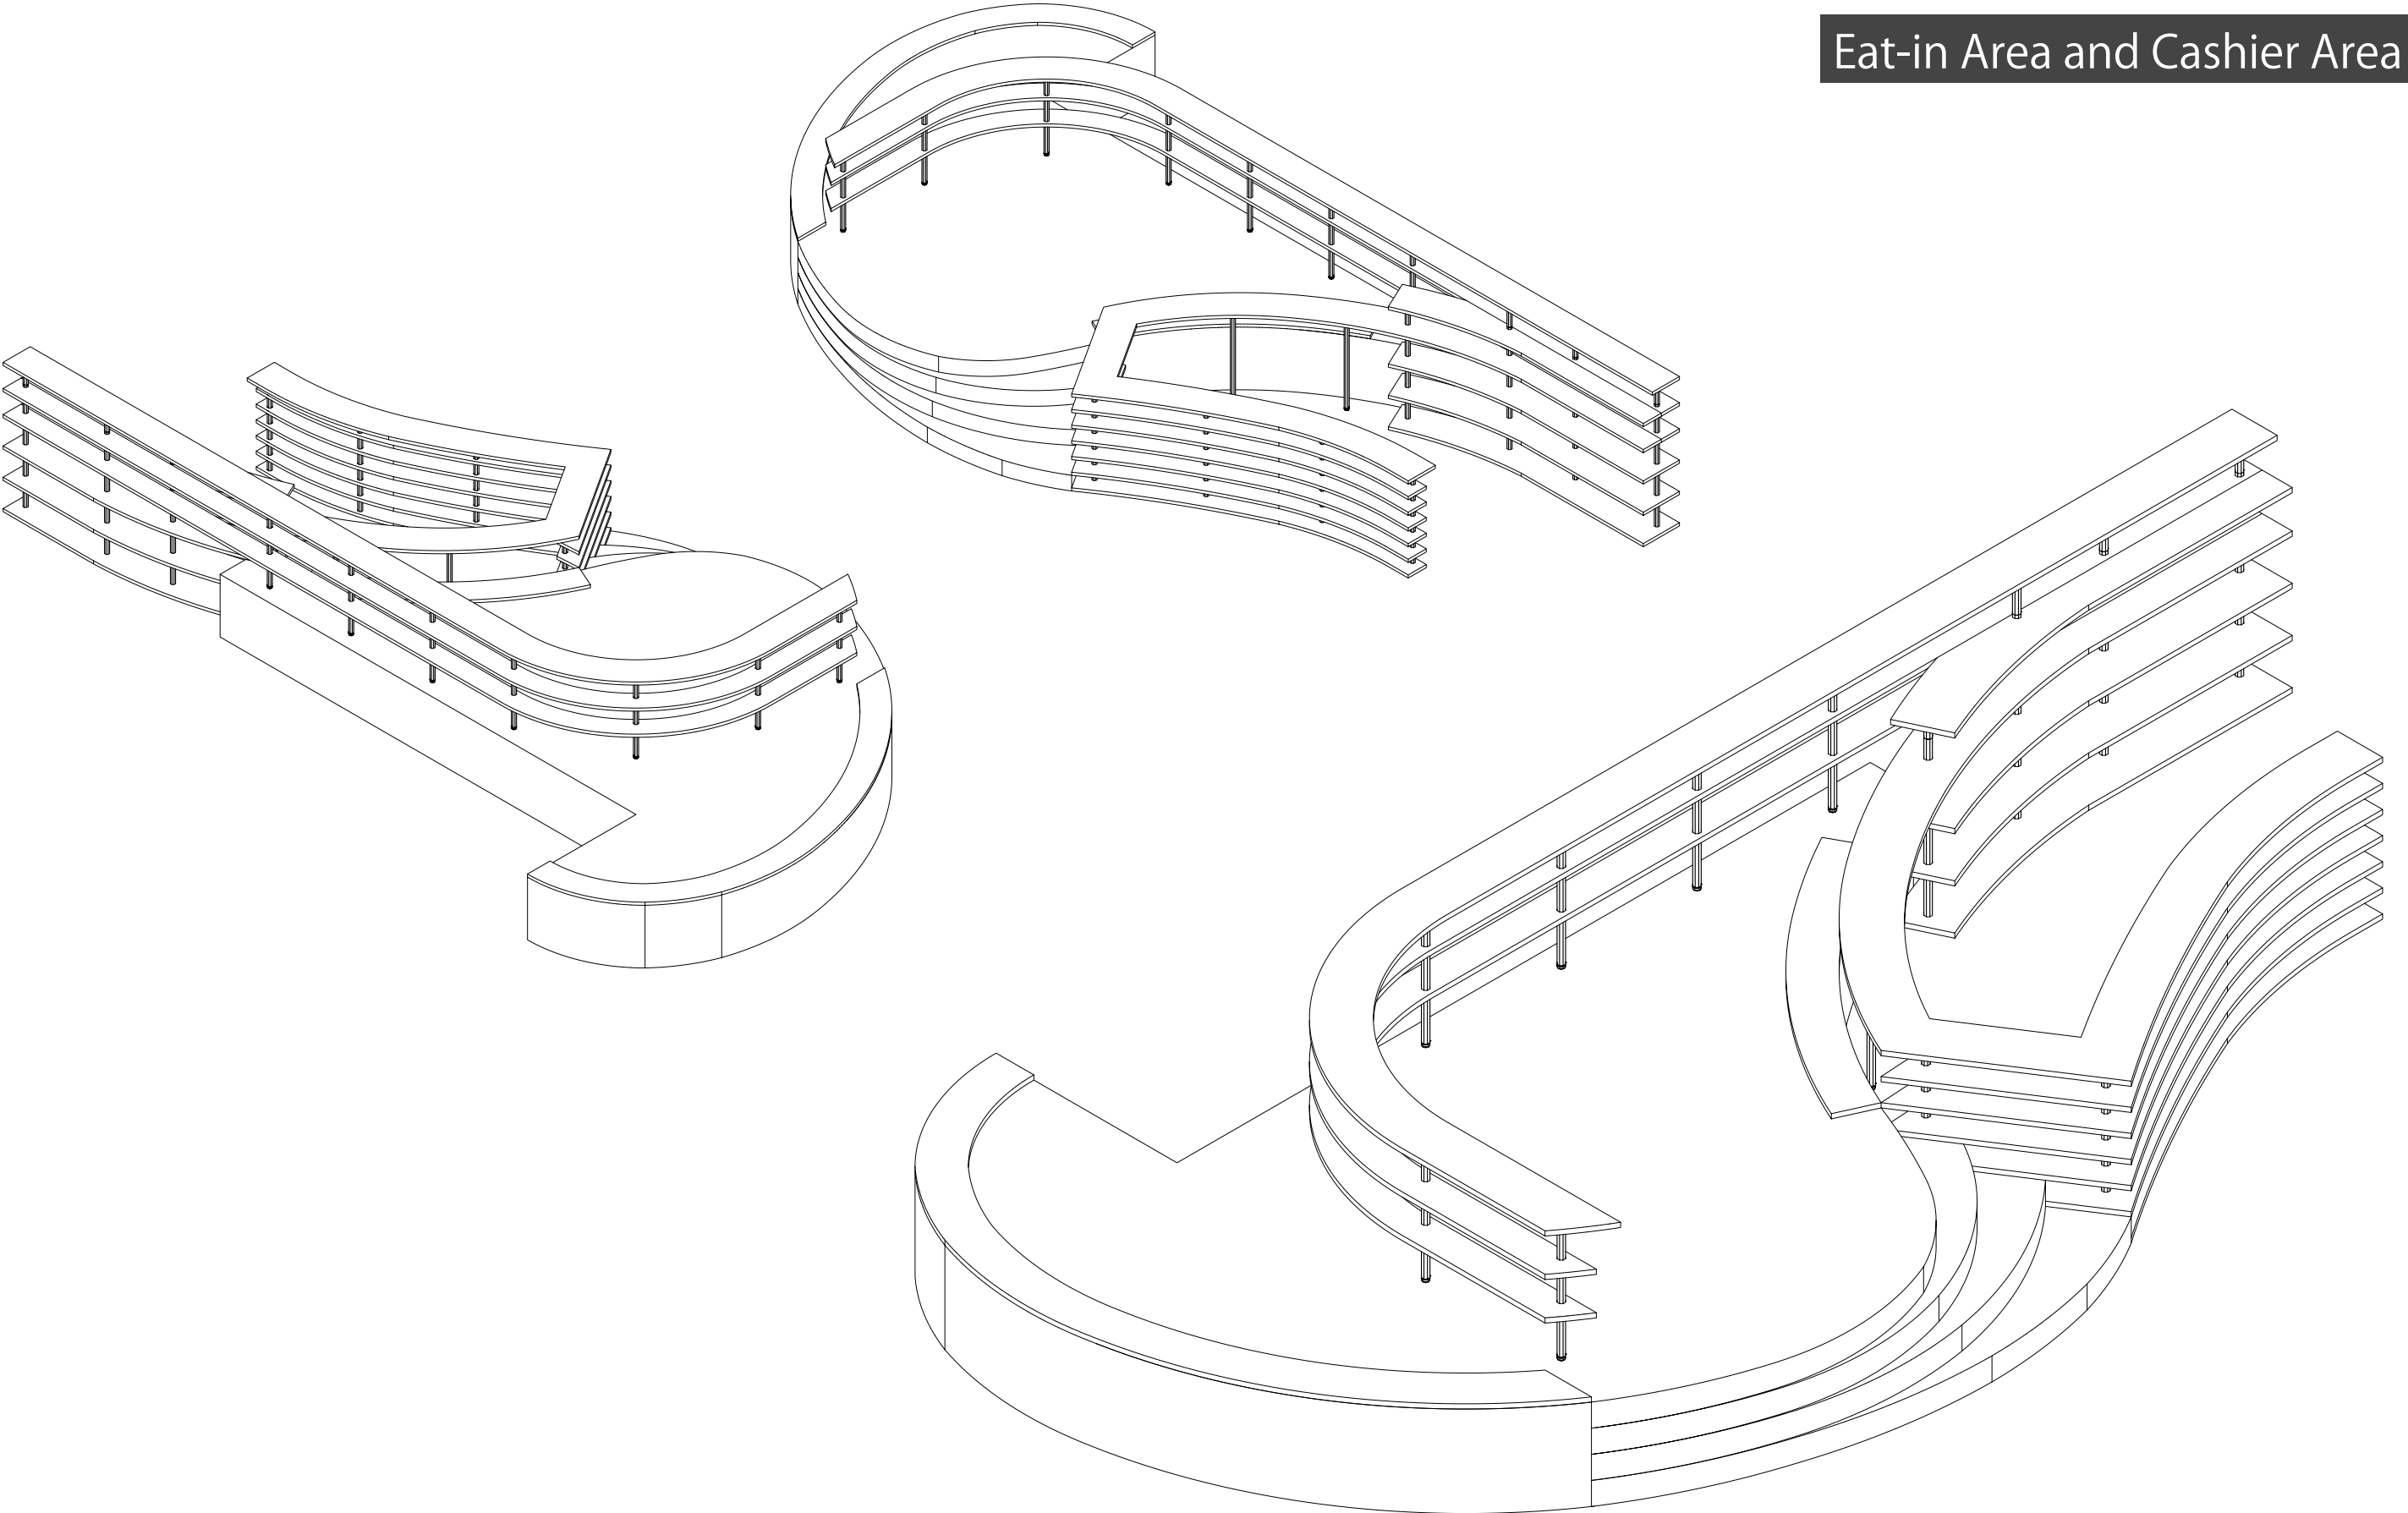



A-elevation

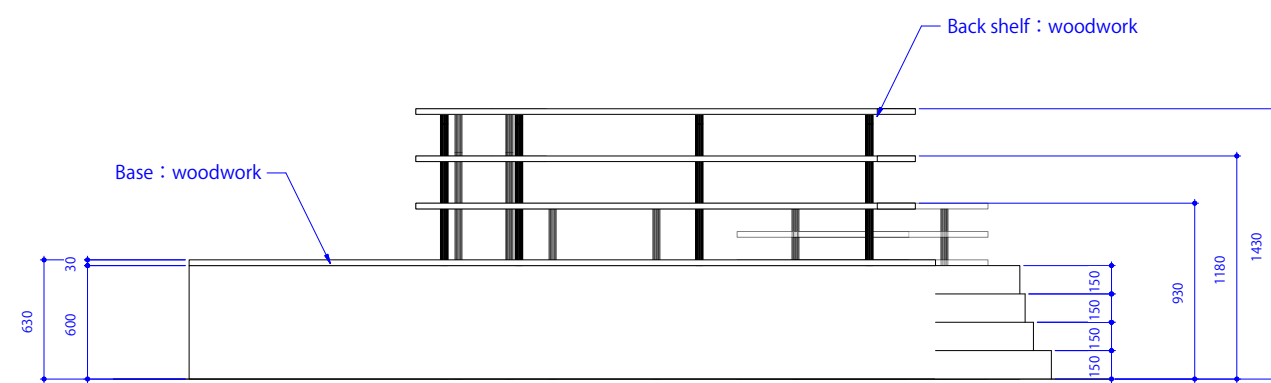

B-elevation

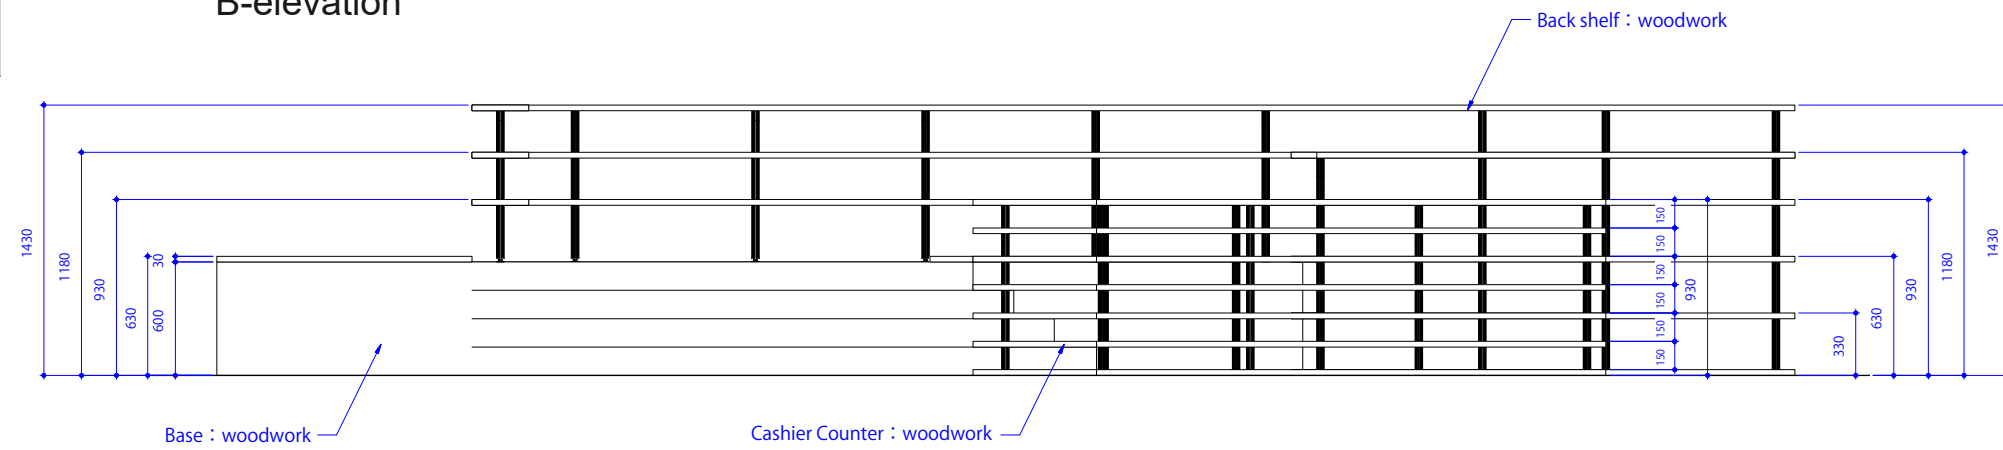


C-elevation

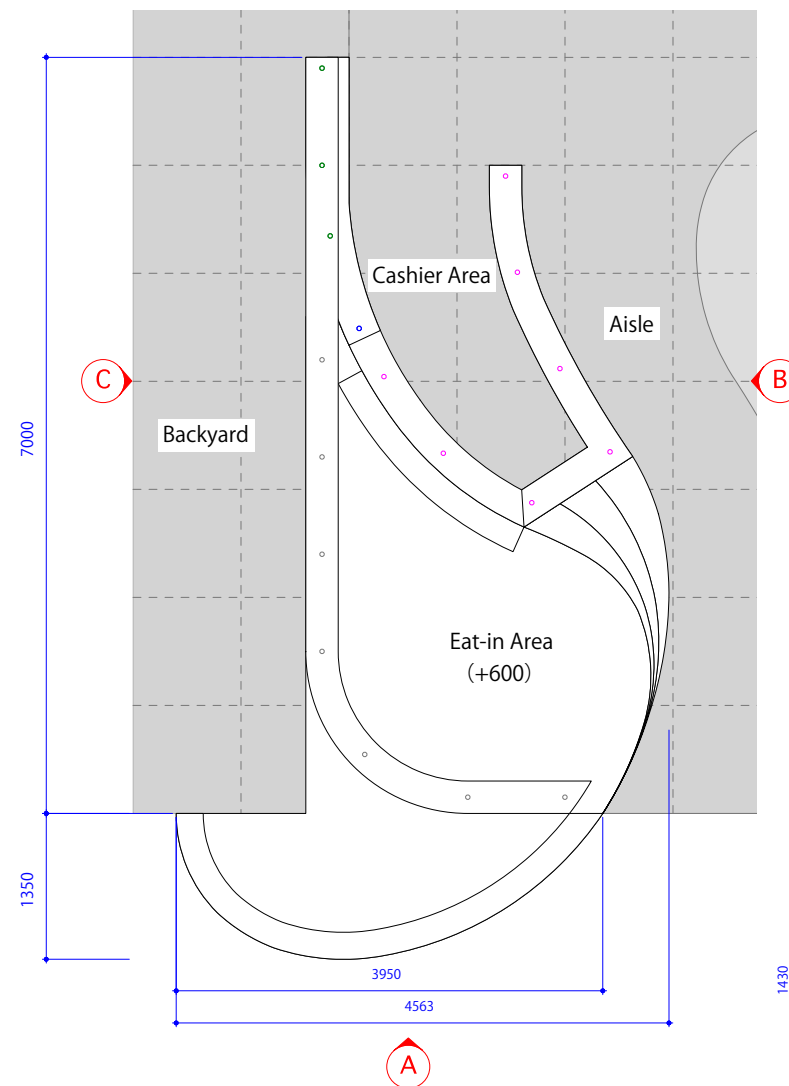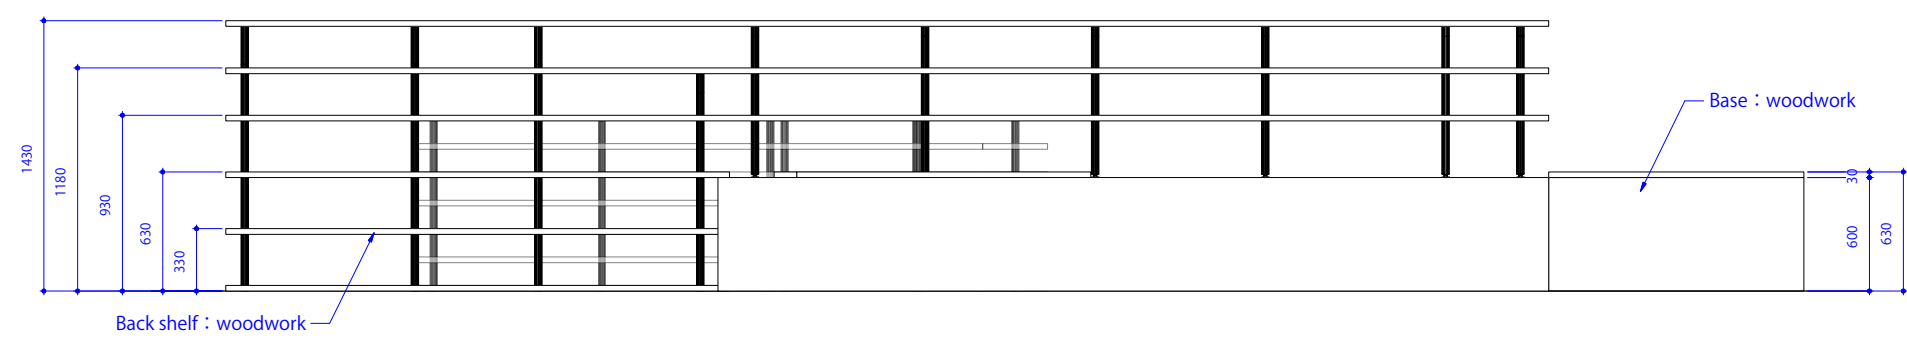

Eat-in Area and Cashier Area

Shelf board part and Counter part

: Pole pitch

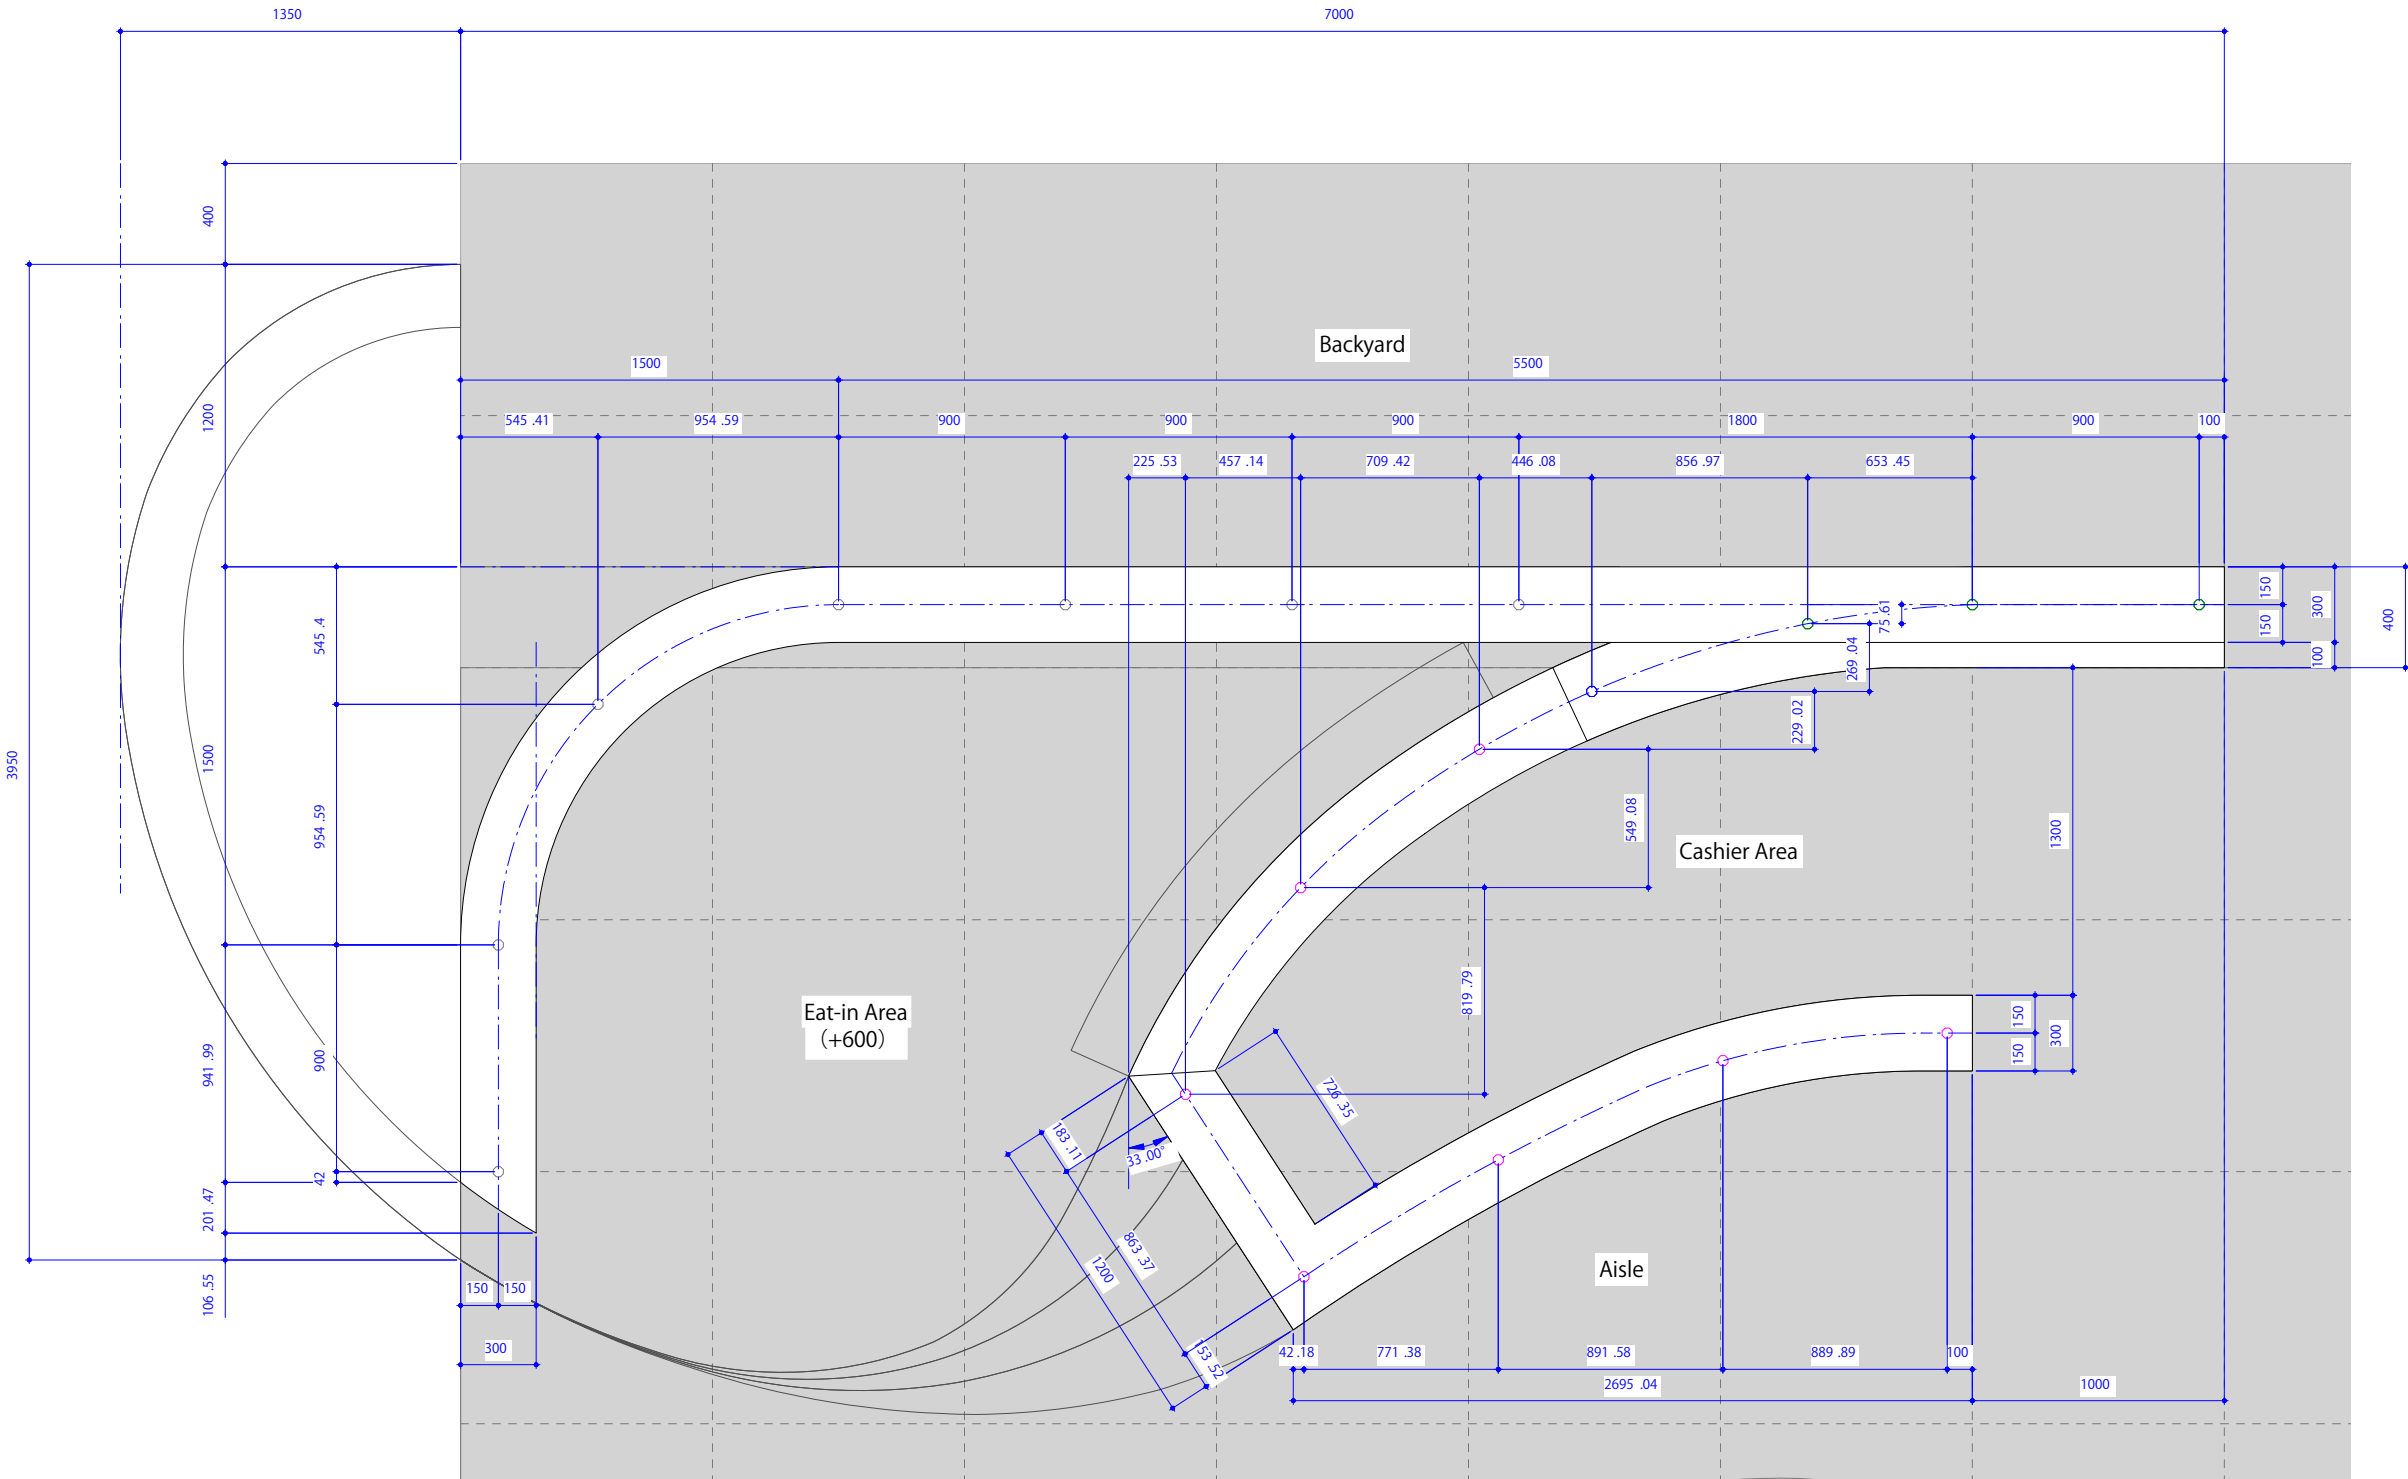

Pole

 H670

☐ H800

 H870

 H900


H100

H107

H115

 H140


■ Back shelf and Cashier Counter (H930)

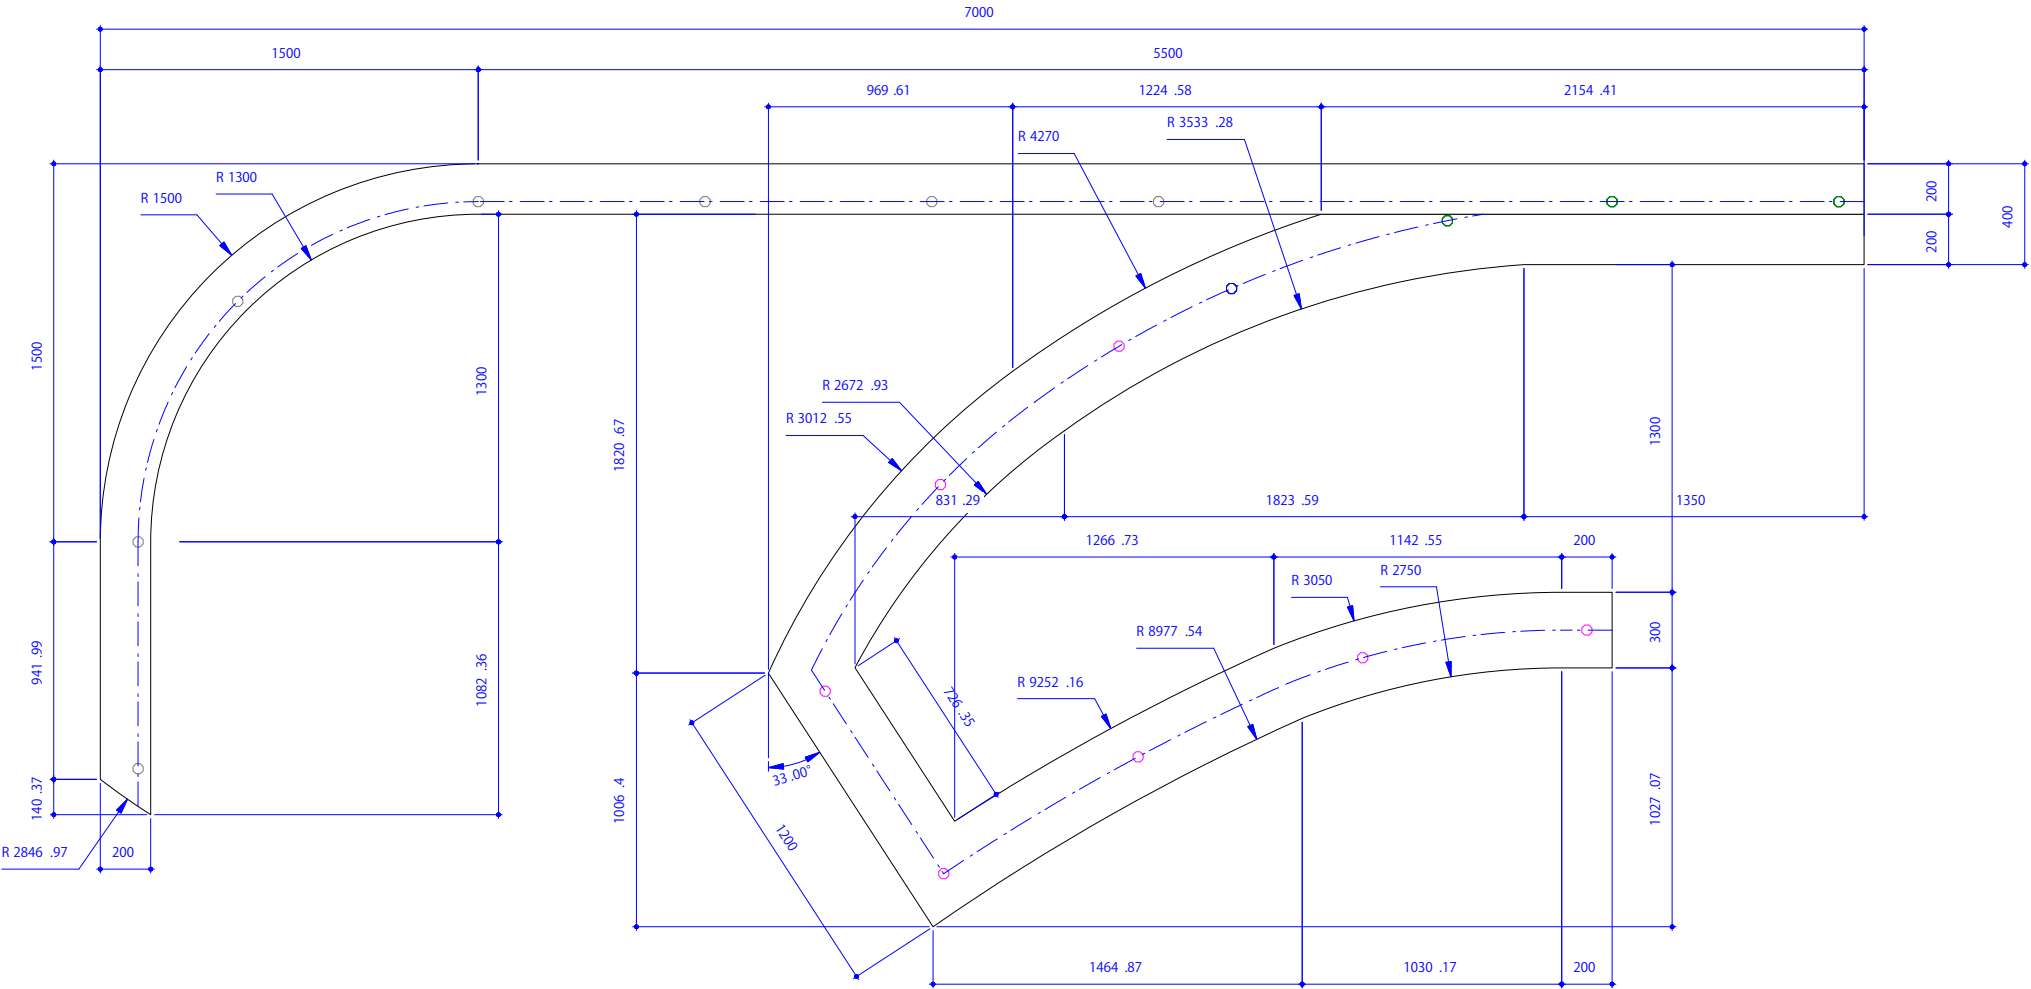


Eat-in Area and Cashier Area

Shelf board part and Counter part

■ Back shelf (H630・H330・H30)

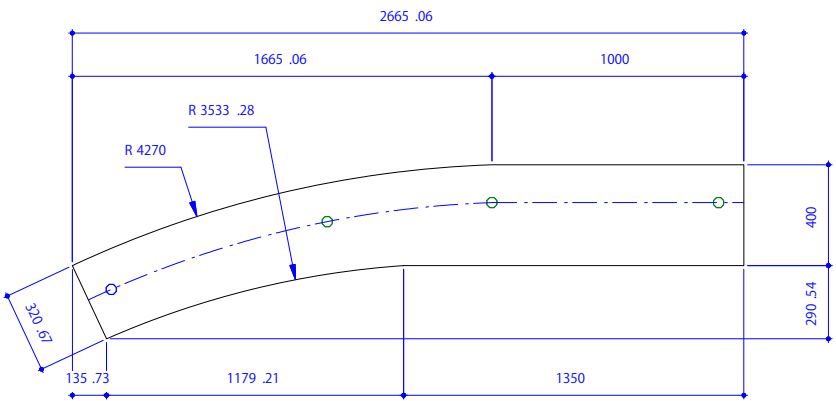

■ Louver of under the Cashier Counter (H150 pitch × 6)

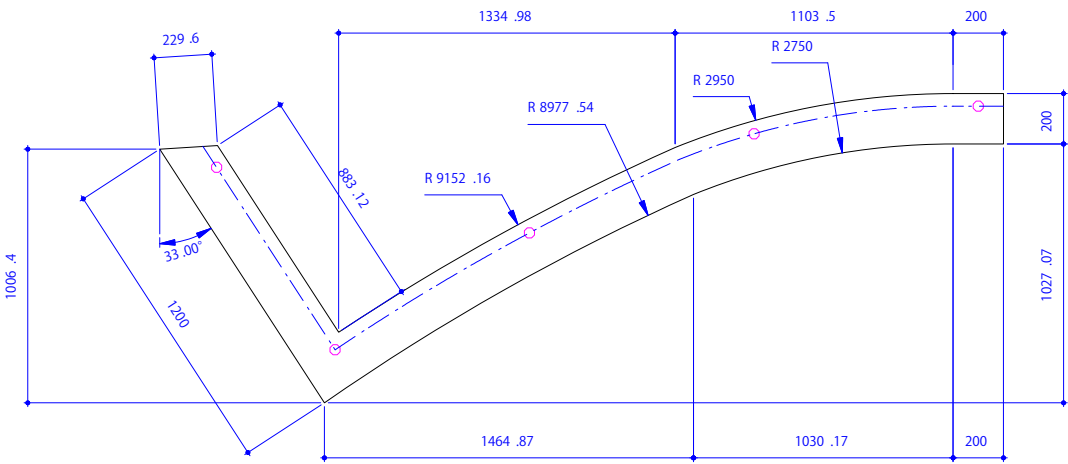


■ Back shelf (H1430)



Eat-in Area and Cashier Area


Shelf board part and Counter part


■ Back shelf (H1180)

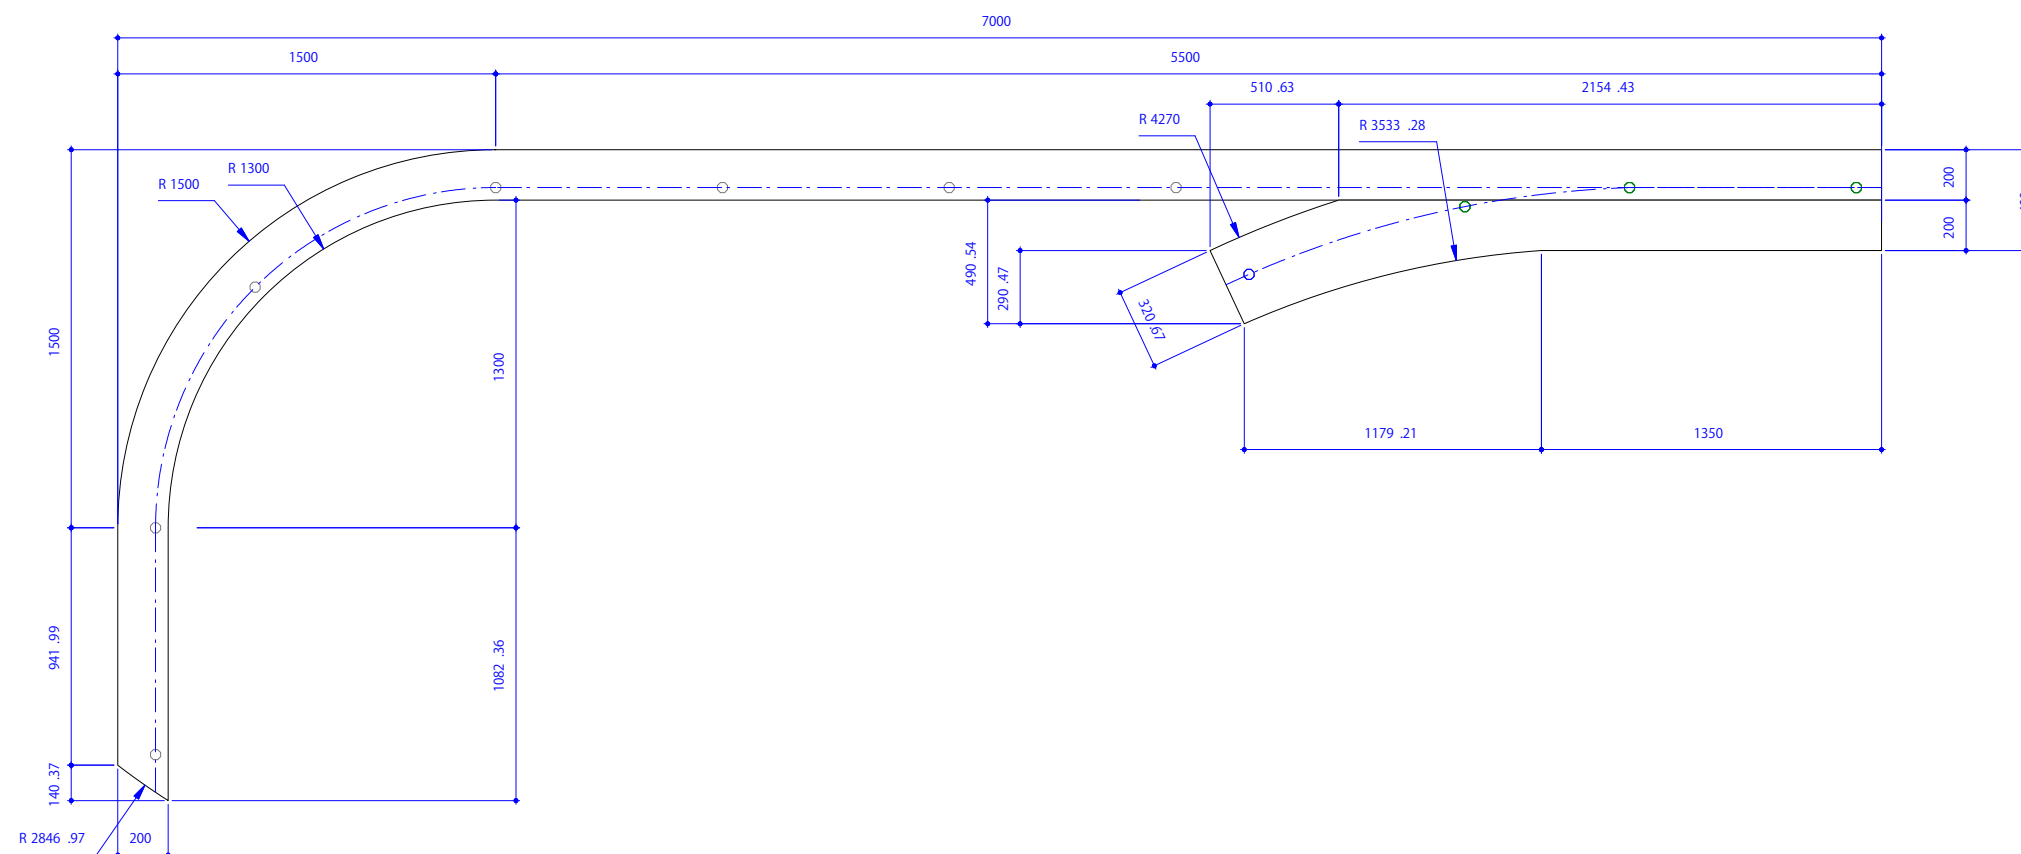


Eat-in Area and Cashier Area

Shelf board part and Counter part



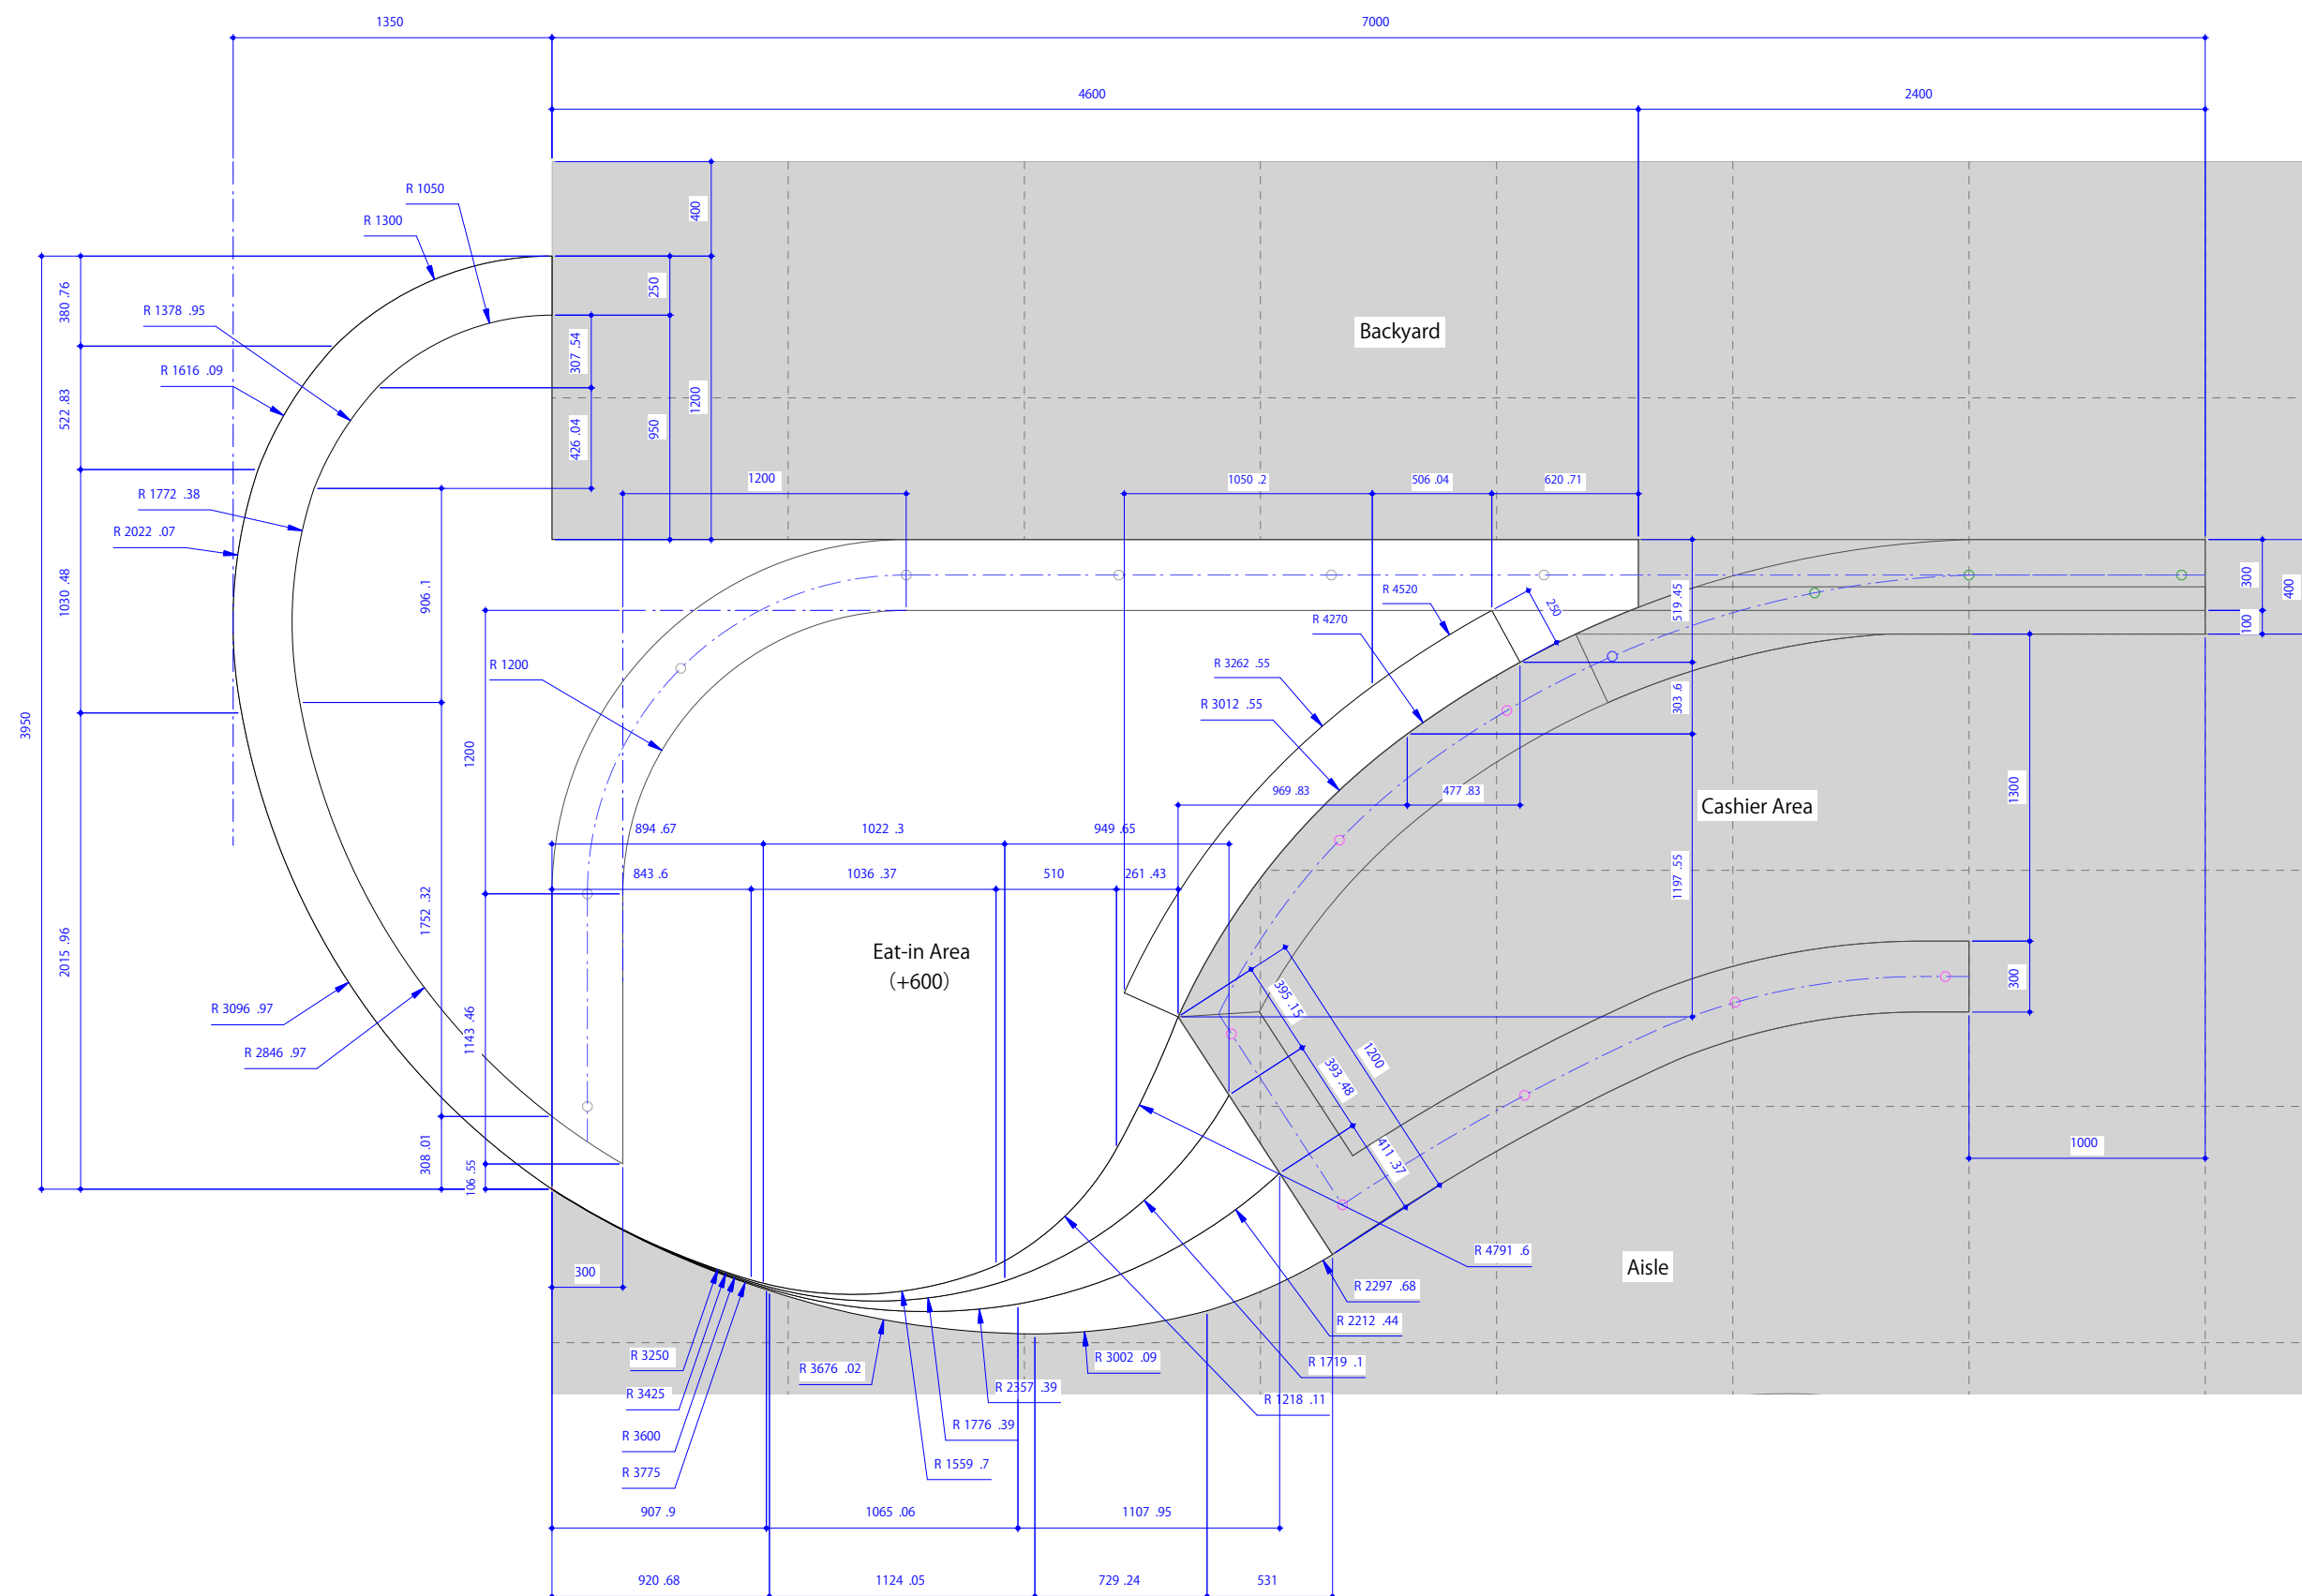


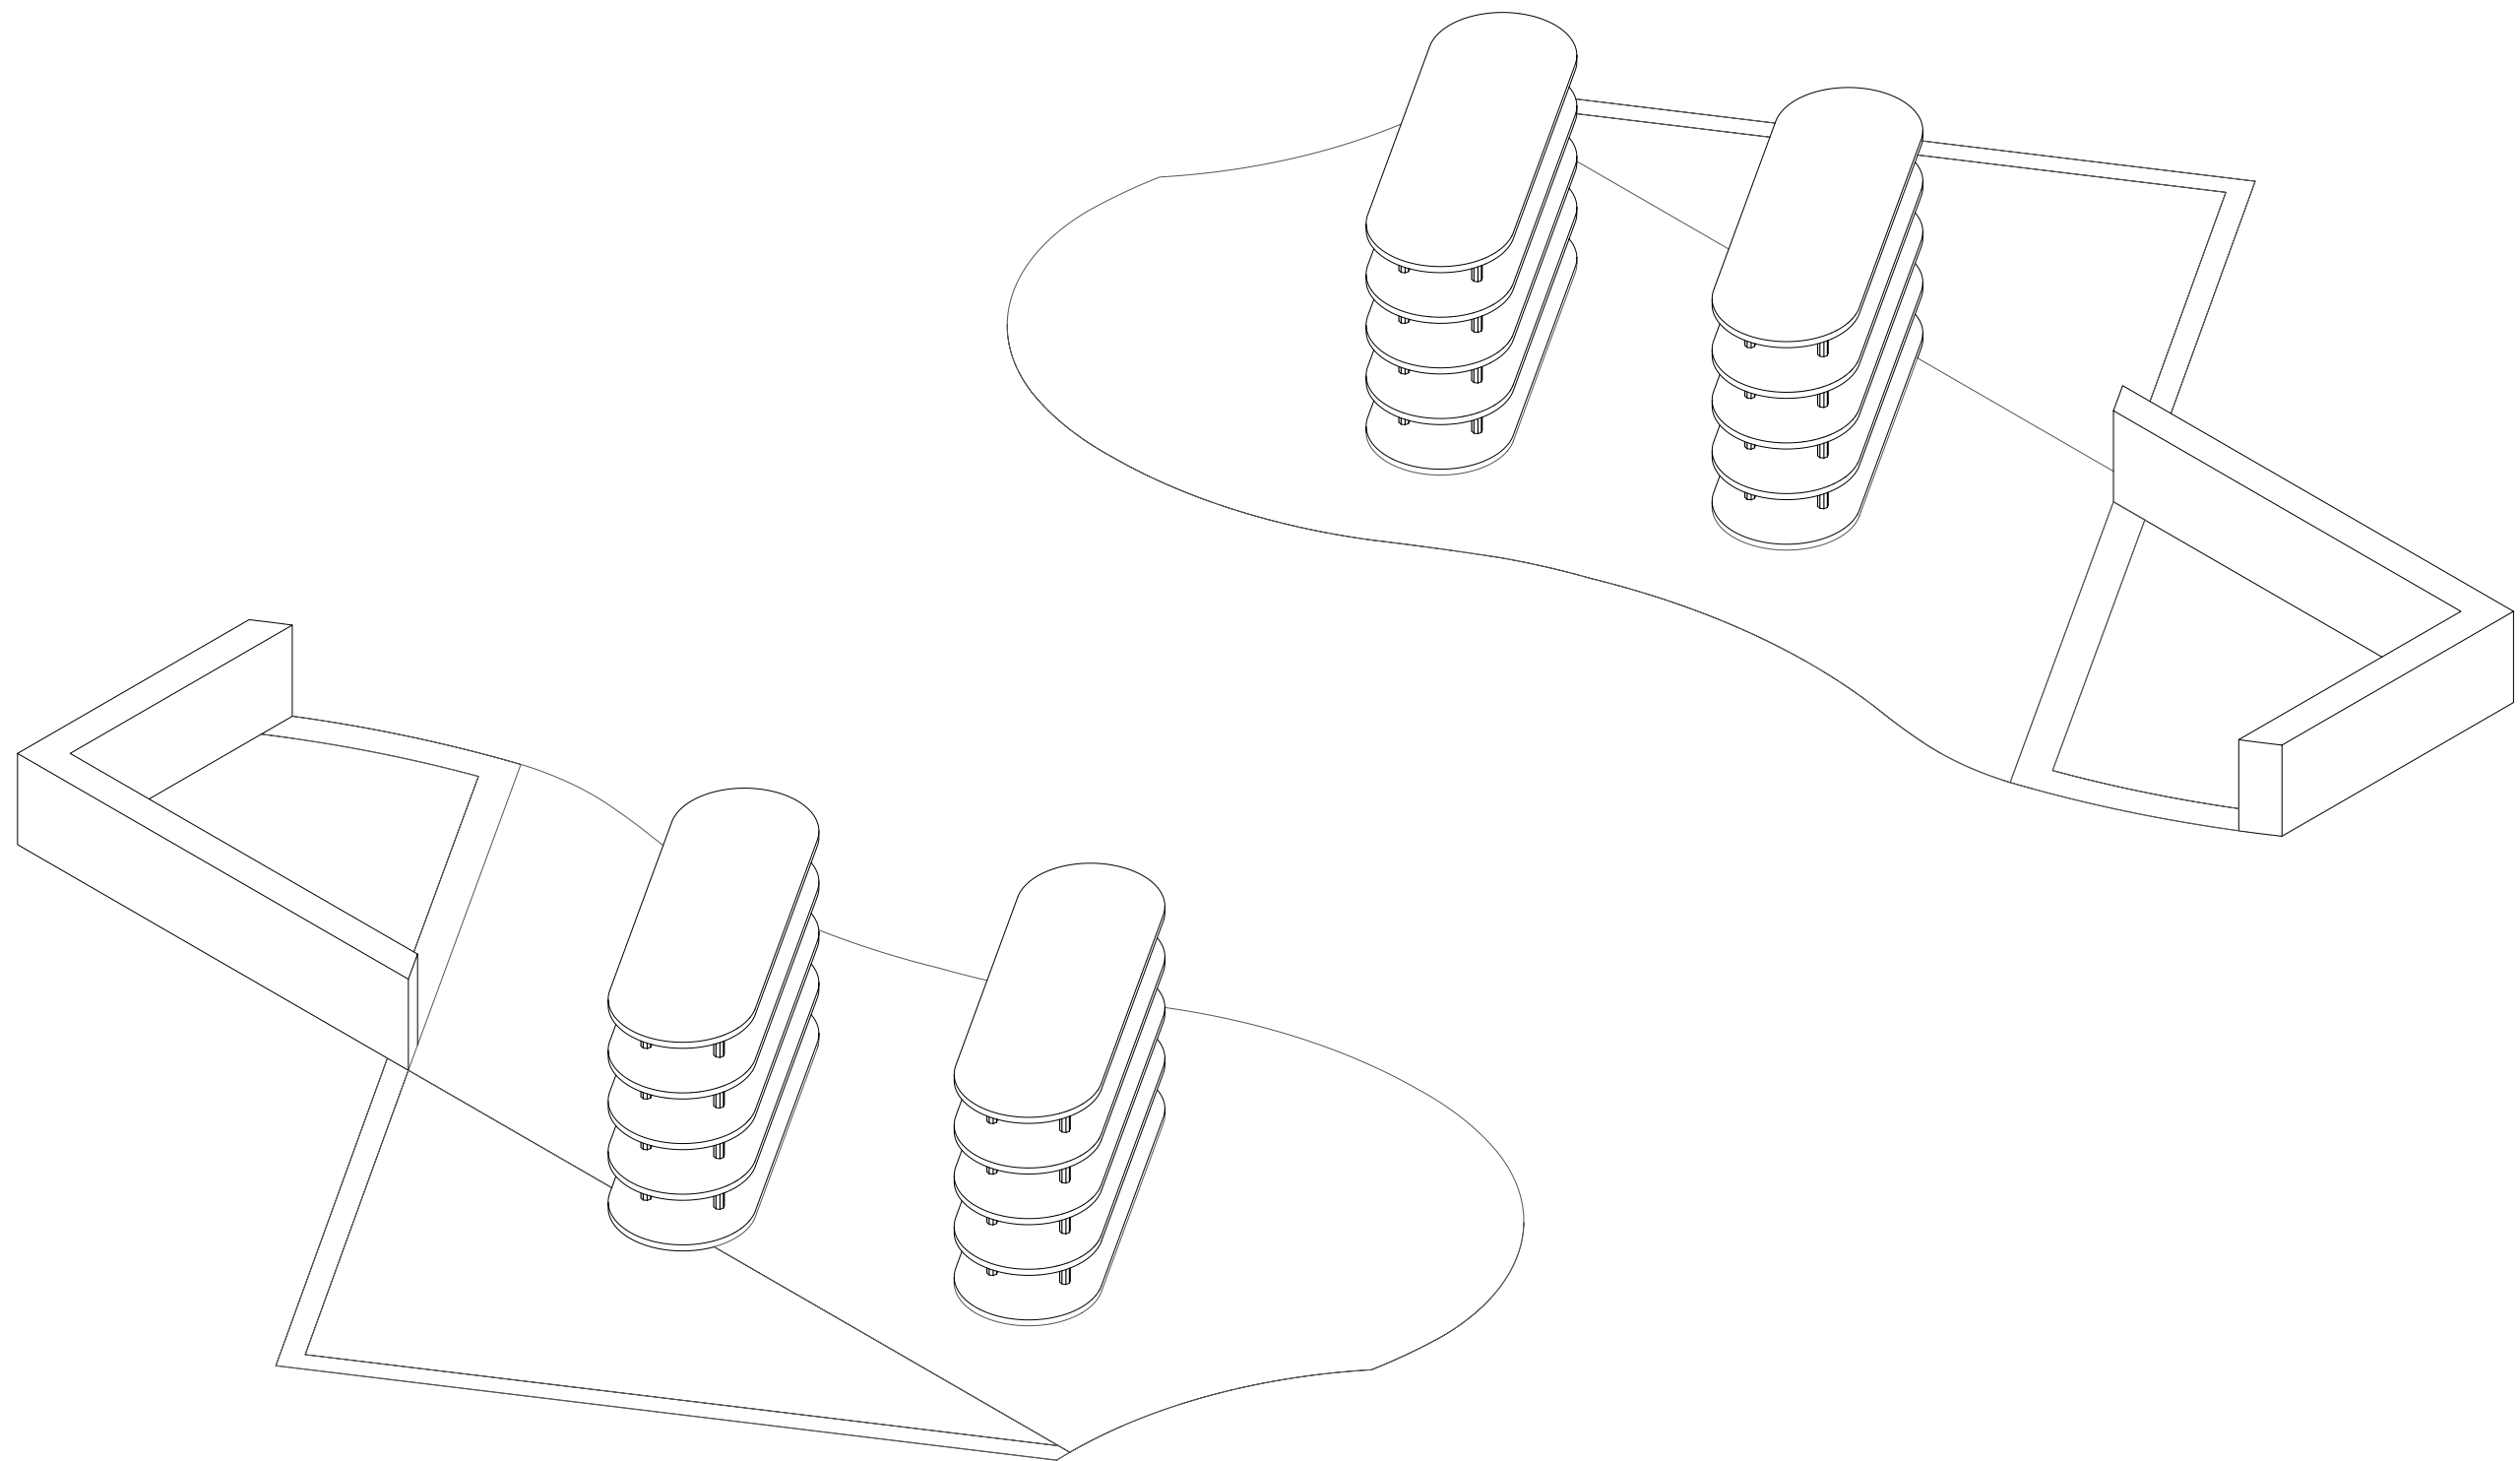


Display Case

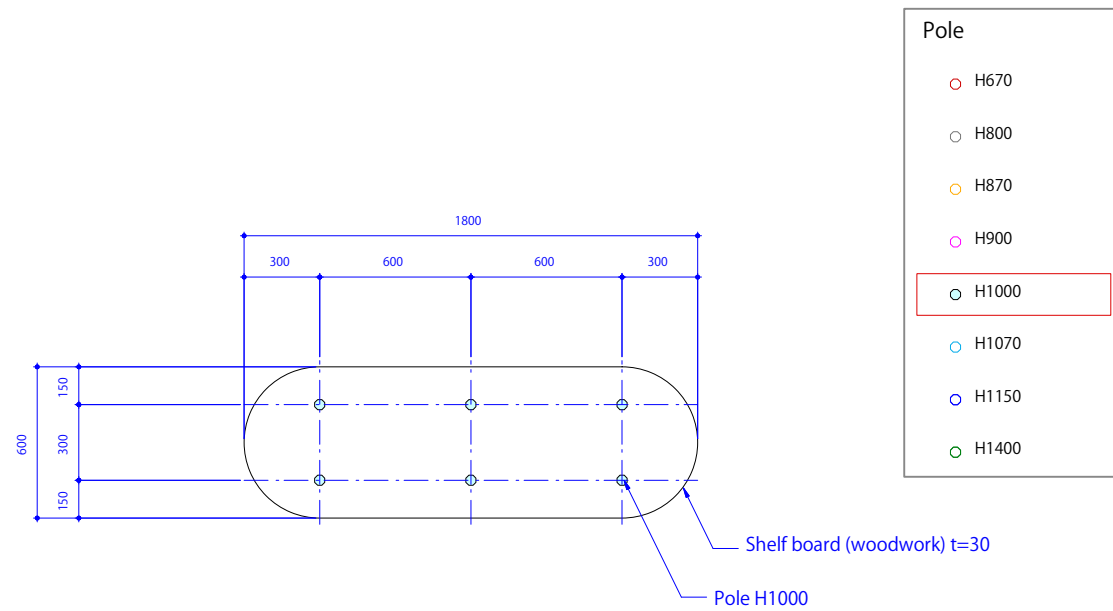


Partition

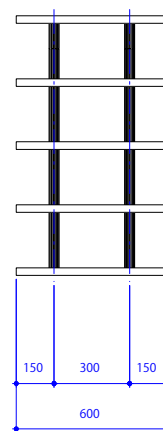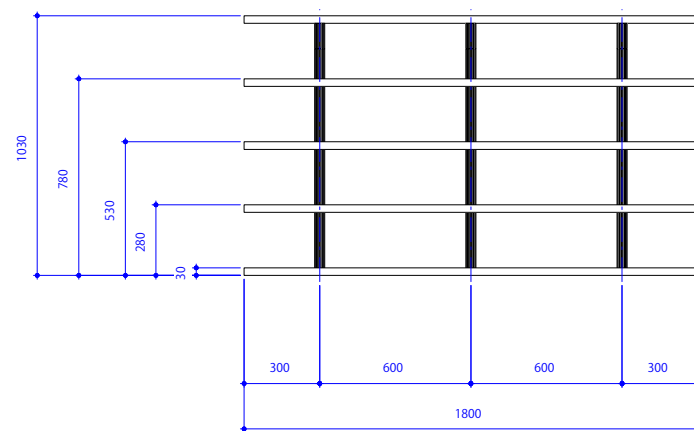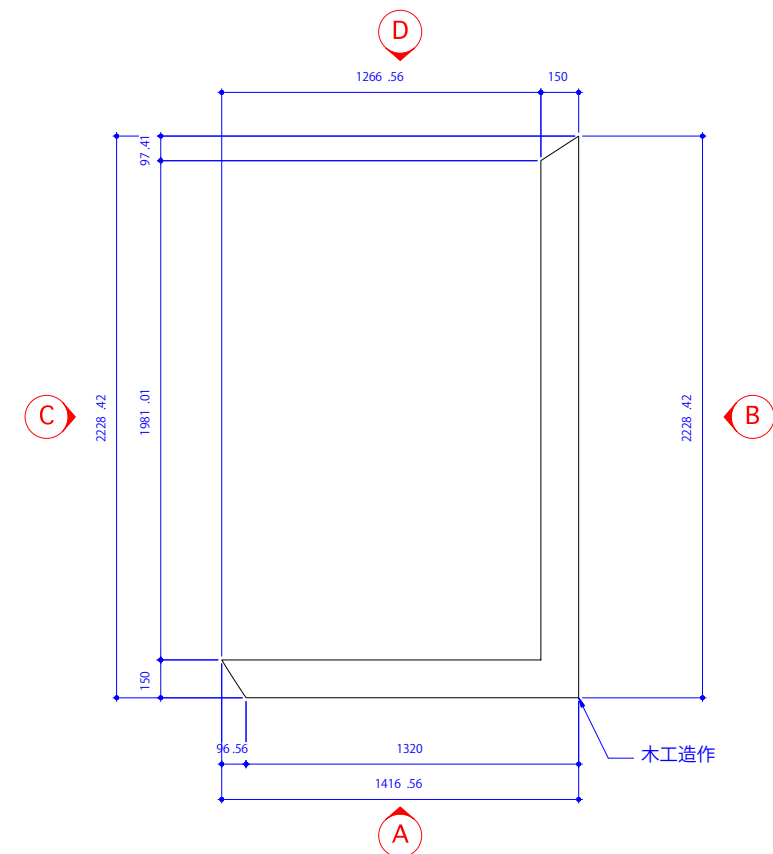


A-elevation

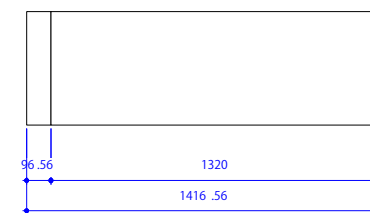


B-elevation

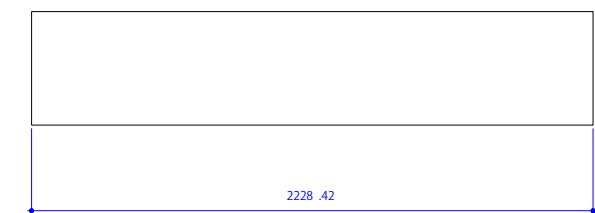



C-elevation

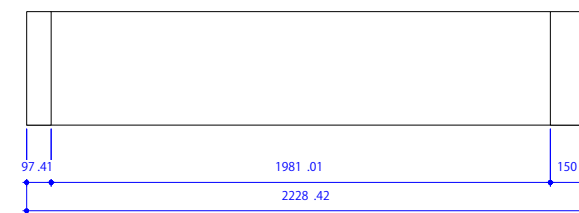


D-elevation

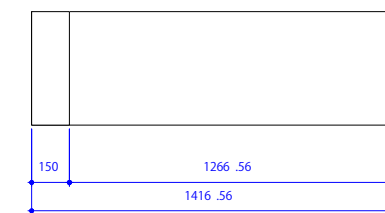

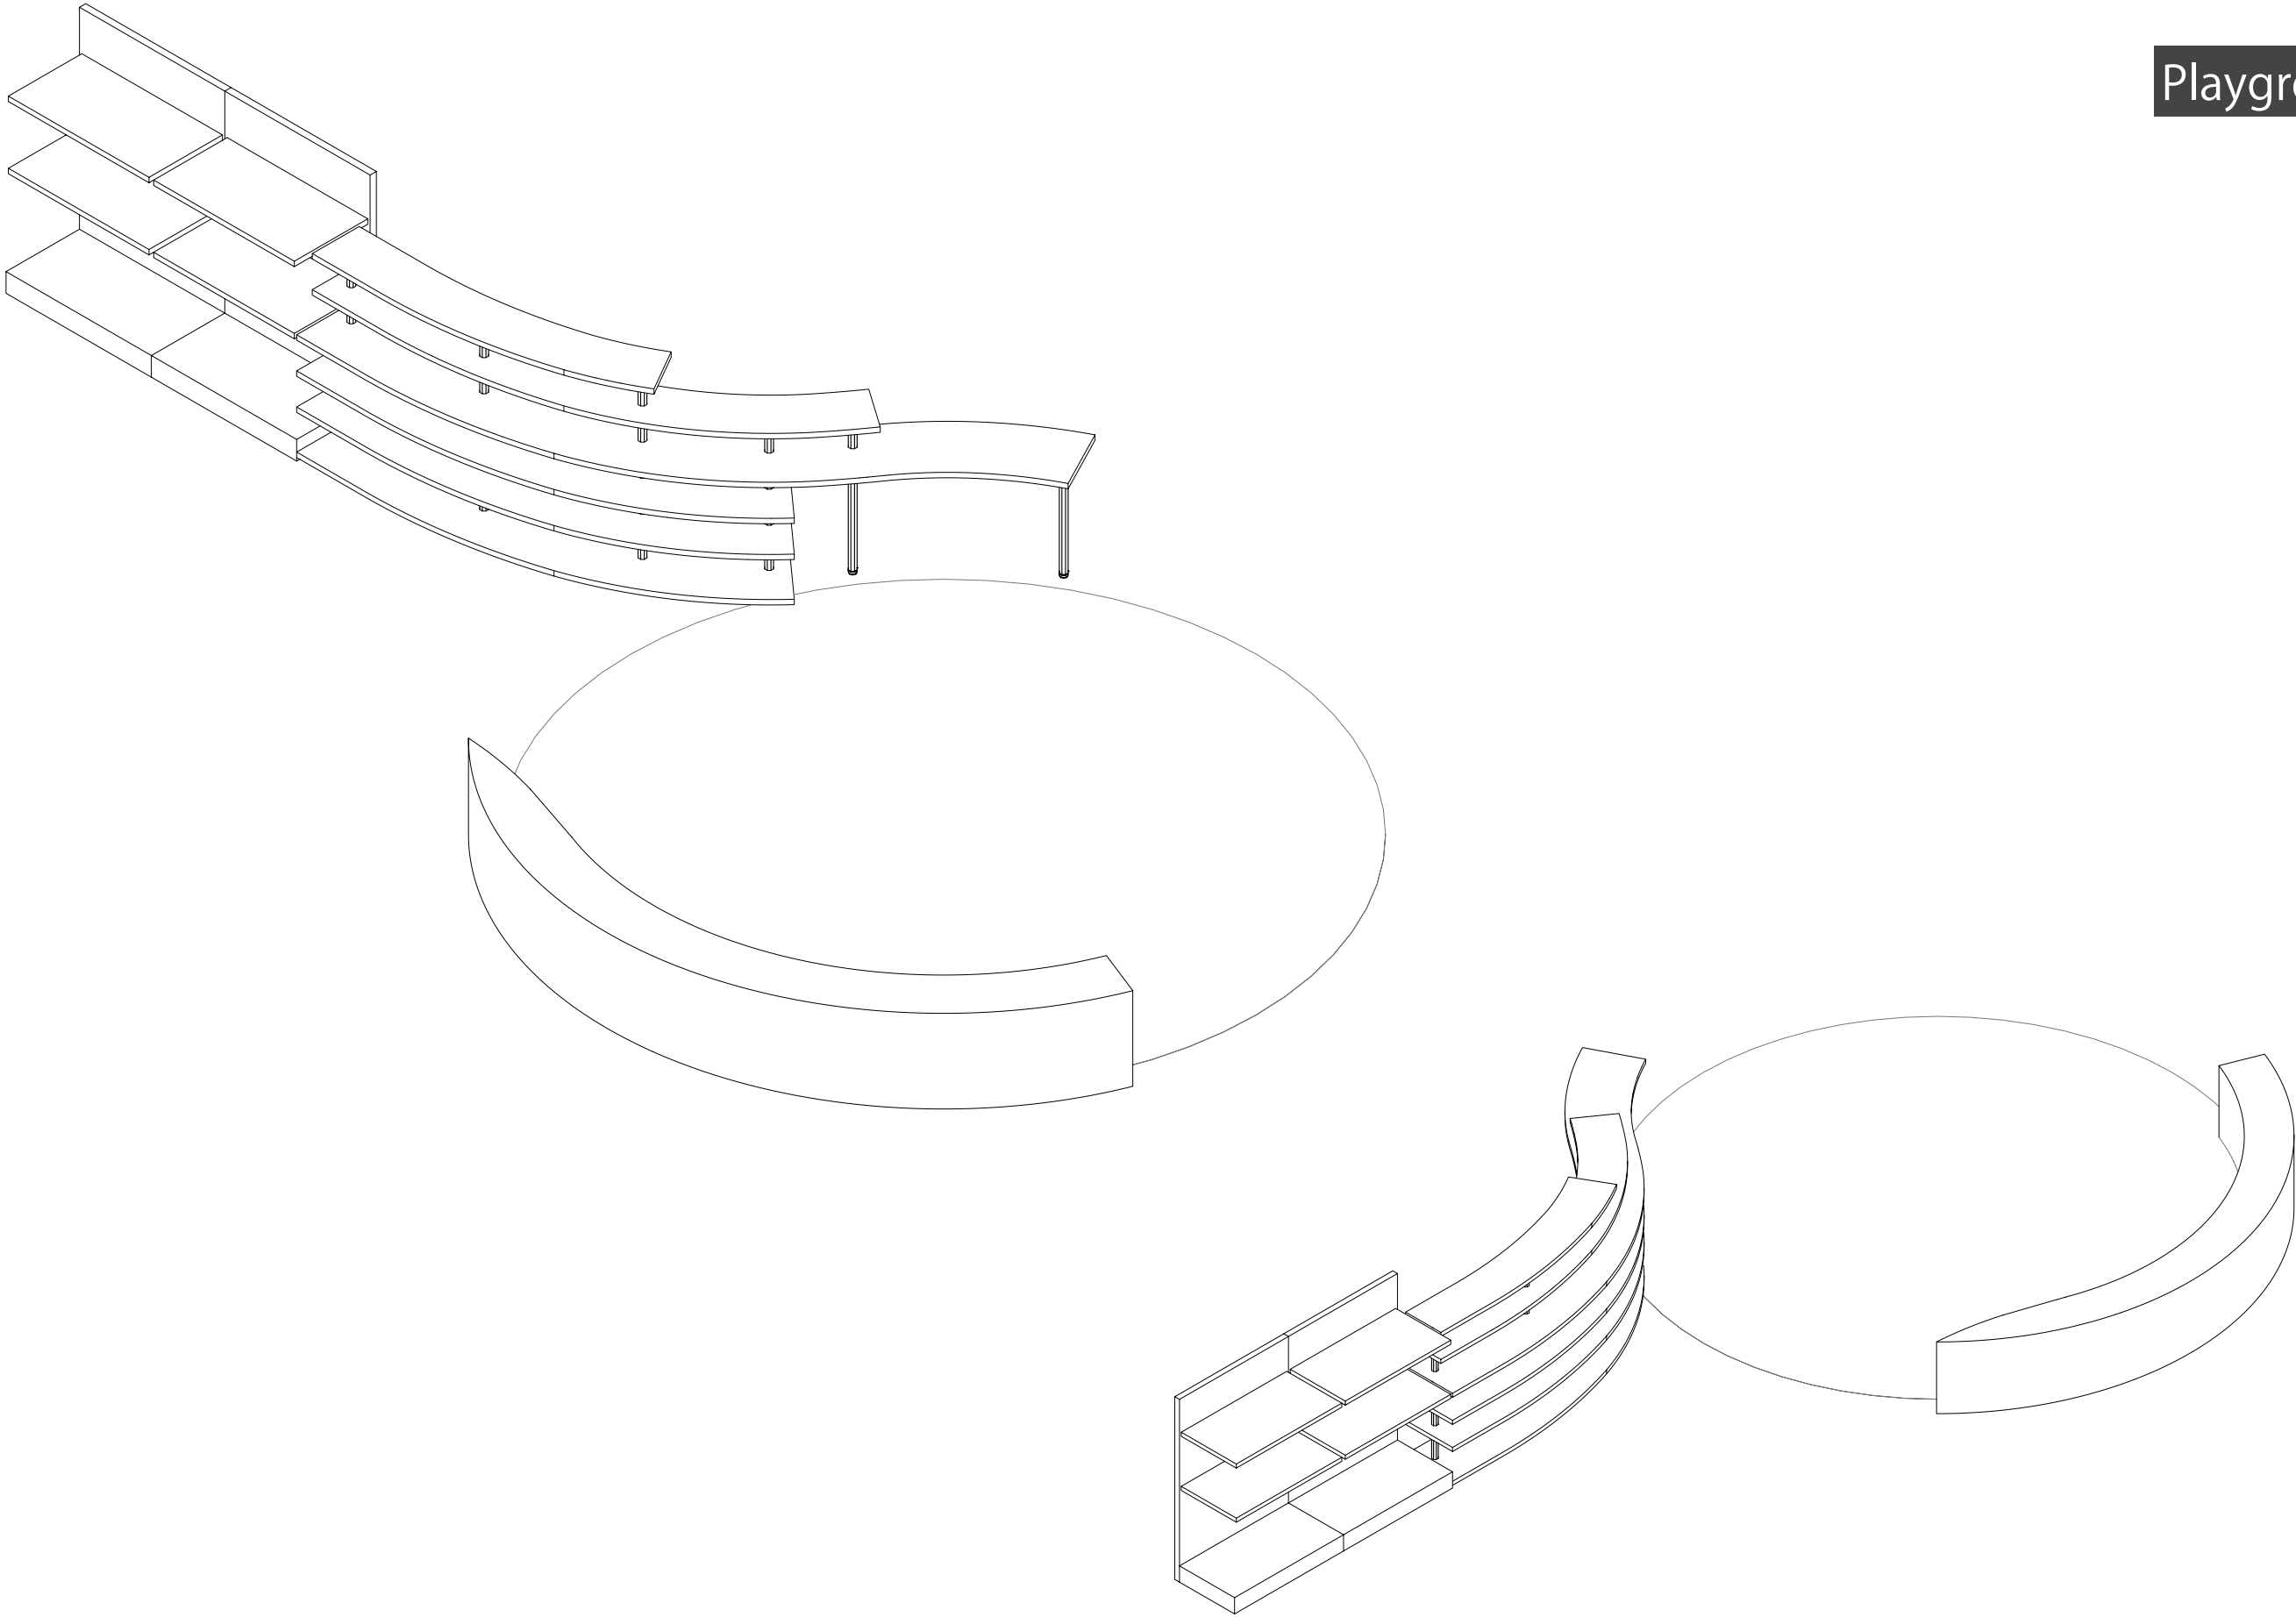

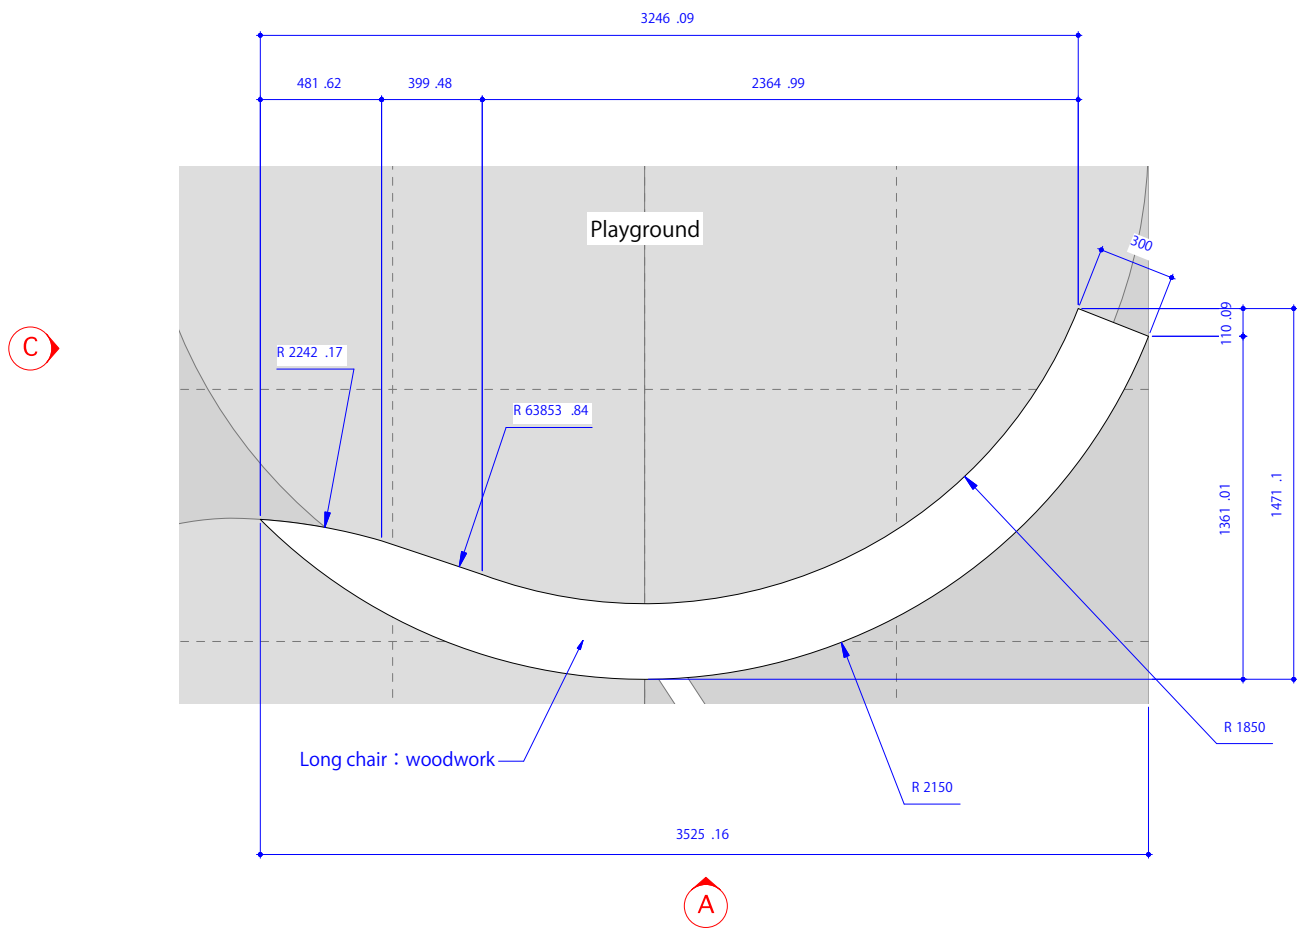


B-elevation

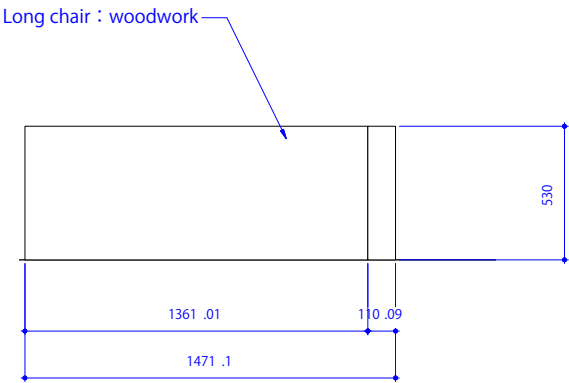

A-elevation




C-elevation

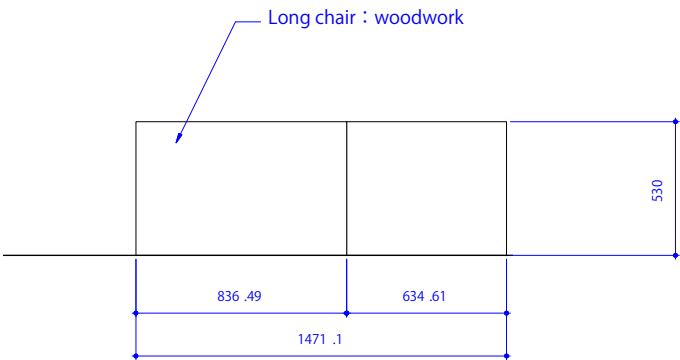


■ Product shelf : Pole pitch

Pole	
○	H670
○	H800
○	H870
○	H900
○	H1000
○	H1070
○	H1150
○	H1400

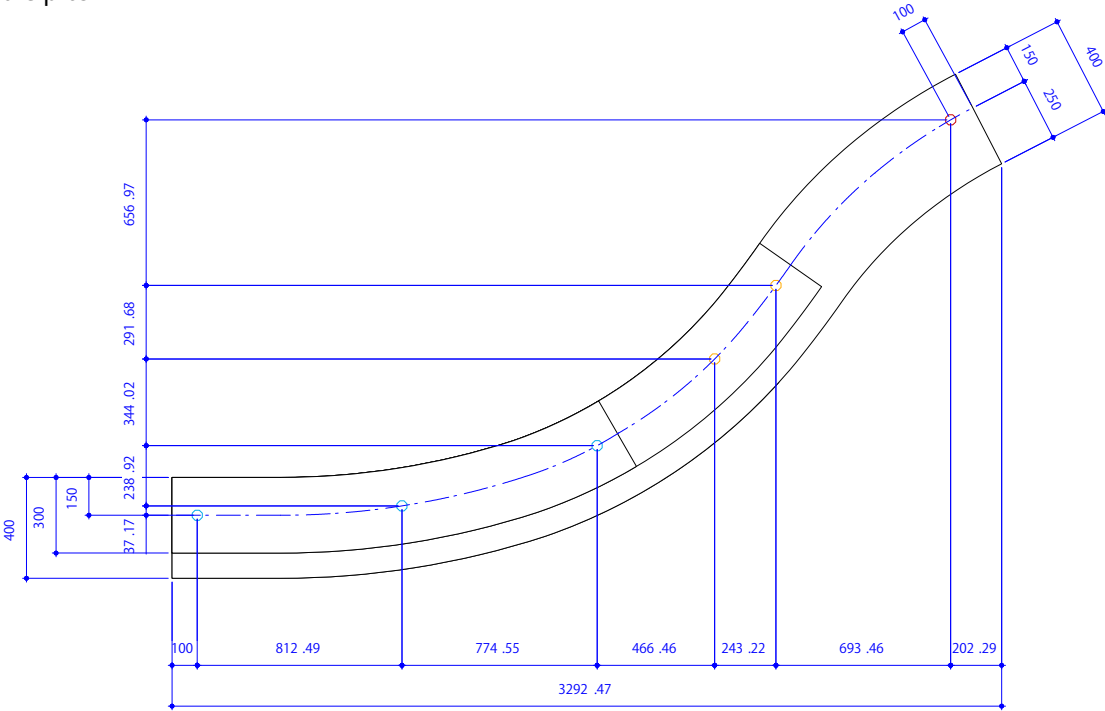


Playground
Product shelf


■ Product shelf (H700)

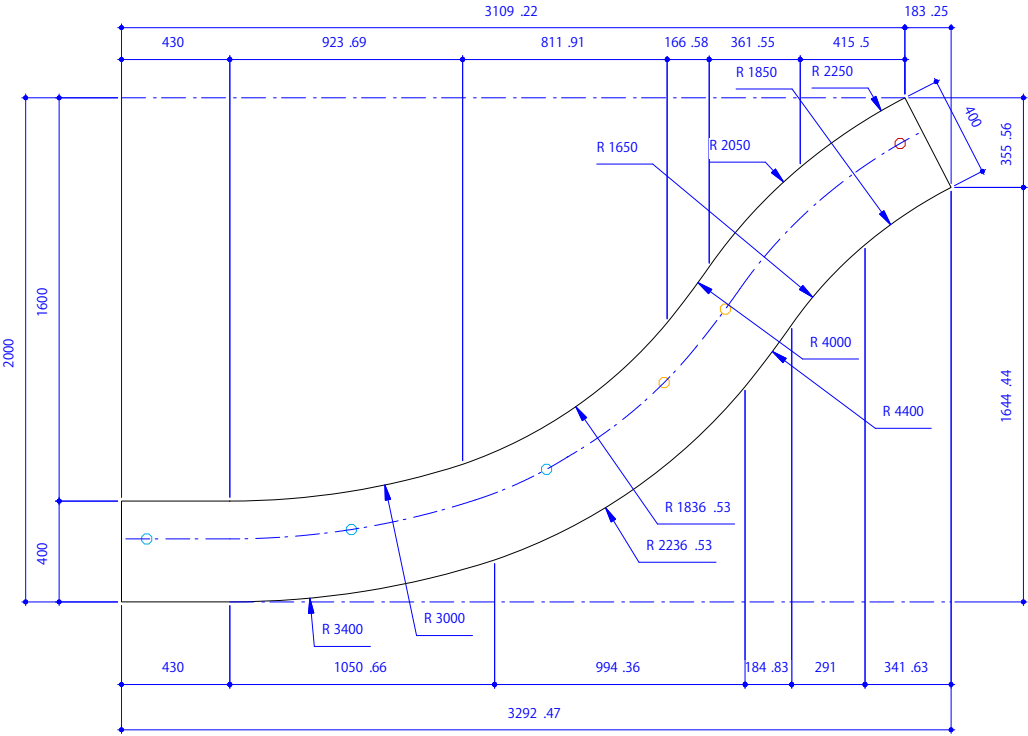

■ Product shelf (H1100)

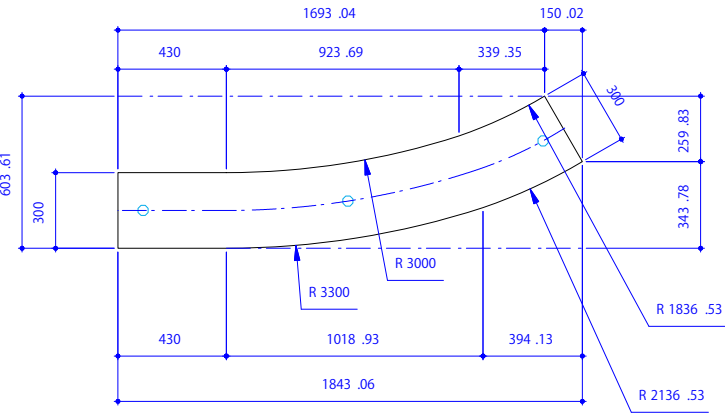

■ Product shelf (H900)

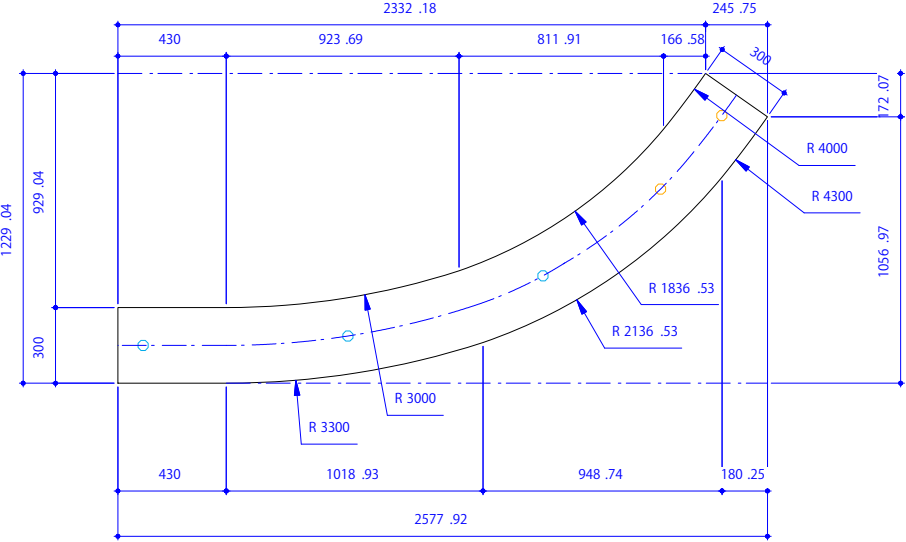

■ Product shelf (H500・H300・H50)

